

NO EVENT PARKING IN NEIGHBORHOOD 4 FT TYPE III

TYPICAL SIGN AND BARRICADE LOCATION WITHOUT POLICE OFFICER PRESENT

SET SIGNS BY OCT 4 AT 9AM REMOVE OCT 1

THIS BLOCK THIS SIDE OF STREET

TOW-AWAY ZONE

ALL SIGNS SHALL BE SET AT 45 DEGREE ANGLE TO CURB LINE

**DRAFT**

SEE PAGE 15

**T D C**

**TRANSPORTATION DESIGN CONSULTANTS**

166 MOCCASIN CANYON CEDAR CREEK TX 78612 512-507-6004

**LOC CONSULTANTS LLP**  
 F-23579  
 2211 S IH 35 FRONTAGE RD SUITE 107  
 AUSTIN TEXAS 78741  
 (512) 524-0677

**AUSTIN CITY LIMITS MUSIC FESTIVAL 2023**

NO PARKING SIGNS OCT 4 TO OCT 16 2023  
 NEIGHBORHOOD SIGNS OCT 6-8 & OCT 13-15

DATE AND TIME SUBJECT TO CHANGE PER PERMIT


*THIS COMPLETE PLAN IS DEVELOPED UNDER THE DIRECTION OF SERGIO LOZANO-SANCHEZ P.E. 89158 STATE OF TEXAS*

LOC CONSULTANTS LLP F-4756

**PAGE 14**

NOT TO SCALE

© COPYRIGHT 2023 TRANSPORTATION DESIGN CONSULTANTS

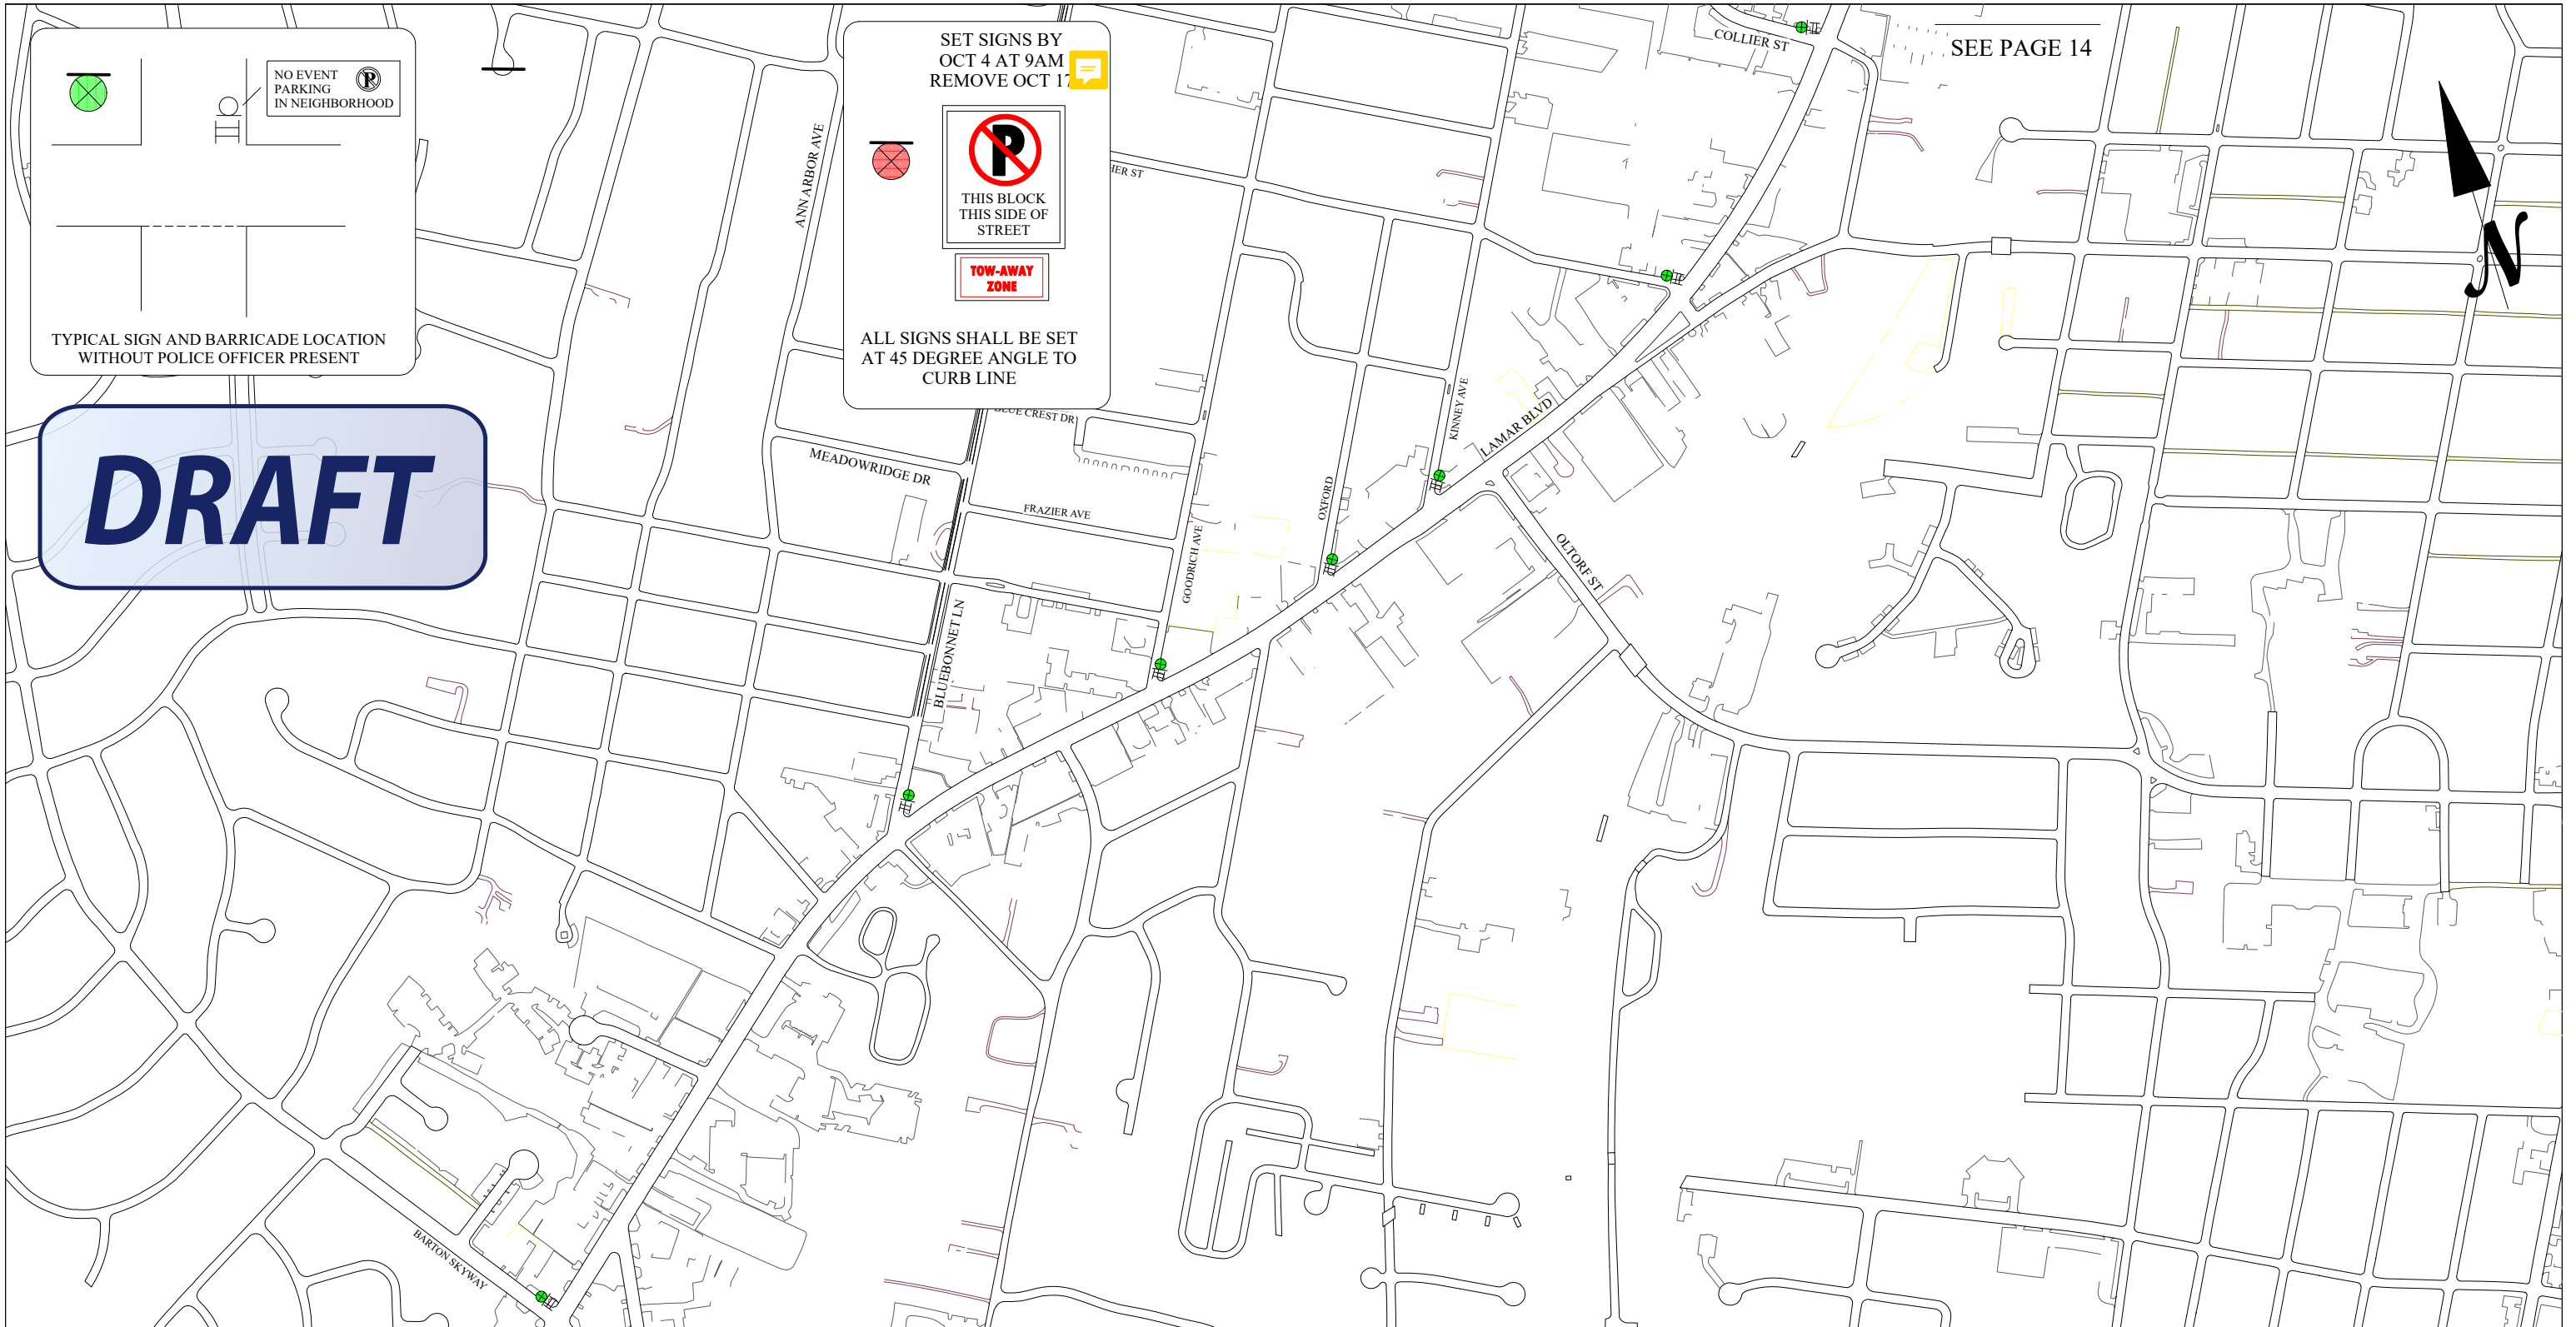

**TRANSPORTATION  
DESIGN  
CONSULTANTS**  
166 MOCCASIN CANYON  
CEDAR CREEK TX 78612  
512-507-6004

**LOC CONSULTANTS LLP**  
F-23579  
2211 S IH 35 FRONTAGE RD  
SUITE 107  
AUSTIN TEXAS 78741  
(512) 524-0677

# AUSTIN CITY LIMITS MUSIC FESTIVAL 2023

NO PARKING SIGNS OCT 4 TO OCT 16 2023  
NEIGHBORHOOD SIGNS OCT 6-8 & OCT 13-15

DATE AND TIME SUBJECT TO CHANGE PER PERMIT



*THIS COMPLETE PLAN  
IS DEVELOPED UNDER  
THE DIRECTION OF  
SERGIO LOZANO-SANCHEZ P.E. 89158  
STATE OF TEXAS*

LOC CONSULTANTS LLP  
F-4756

PAGE  
15  
NOT TO  
SCALE

© COPYRIGHT 2023  
TRANSPORTATION  
DESIGN CONSULTANTS



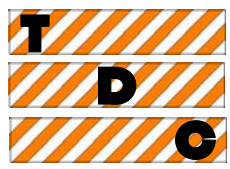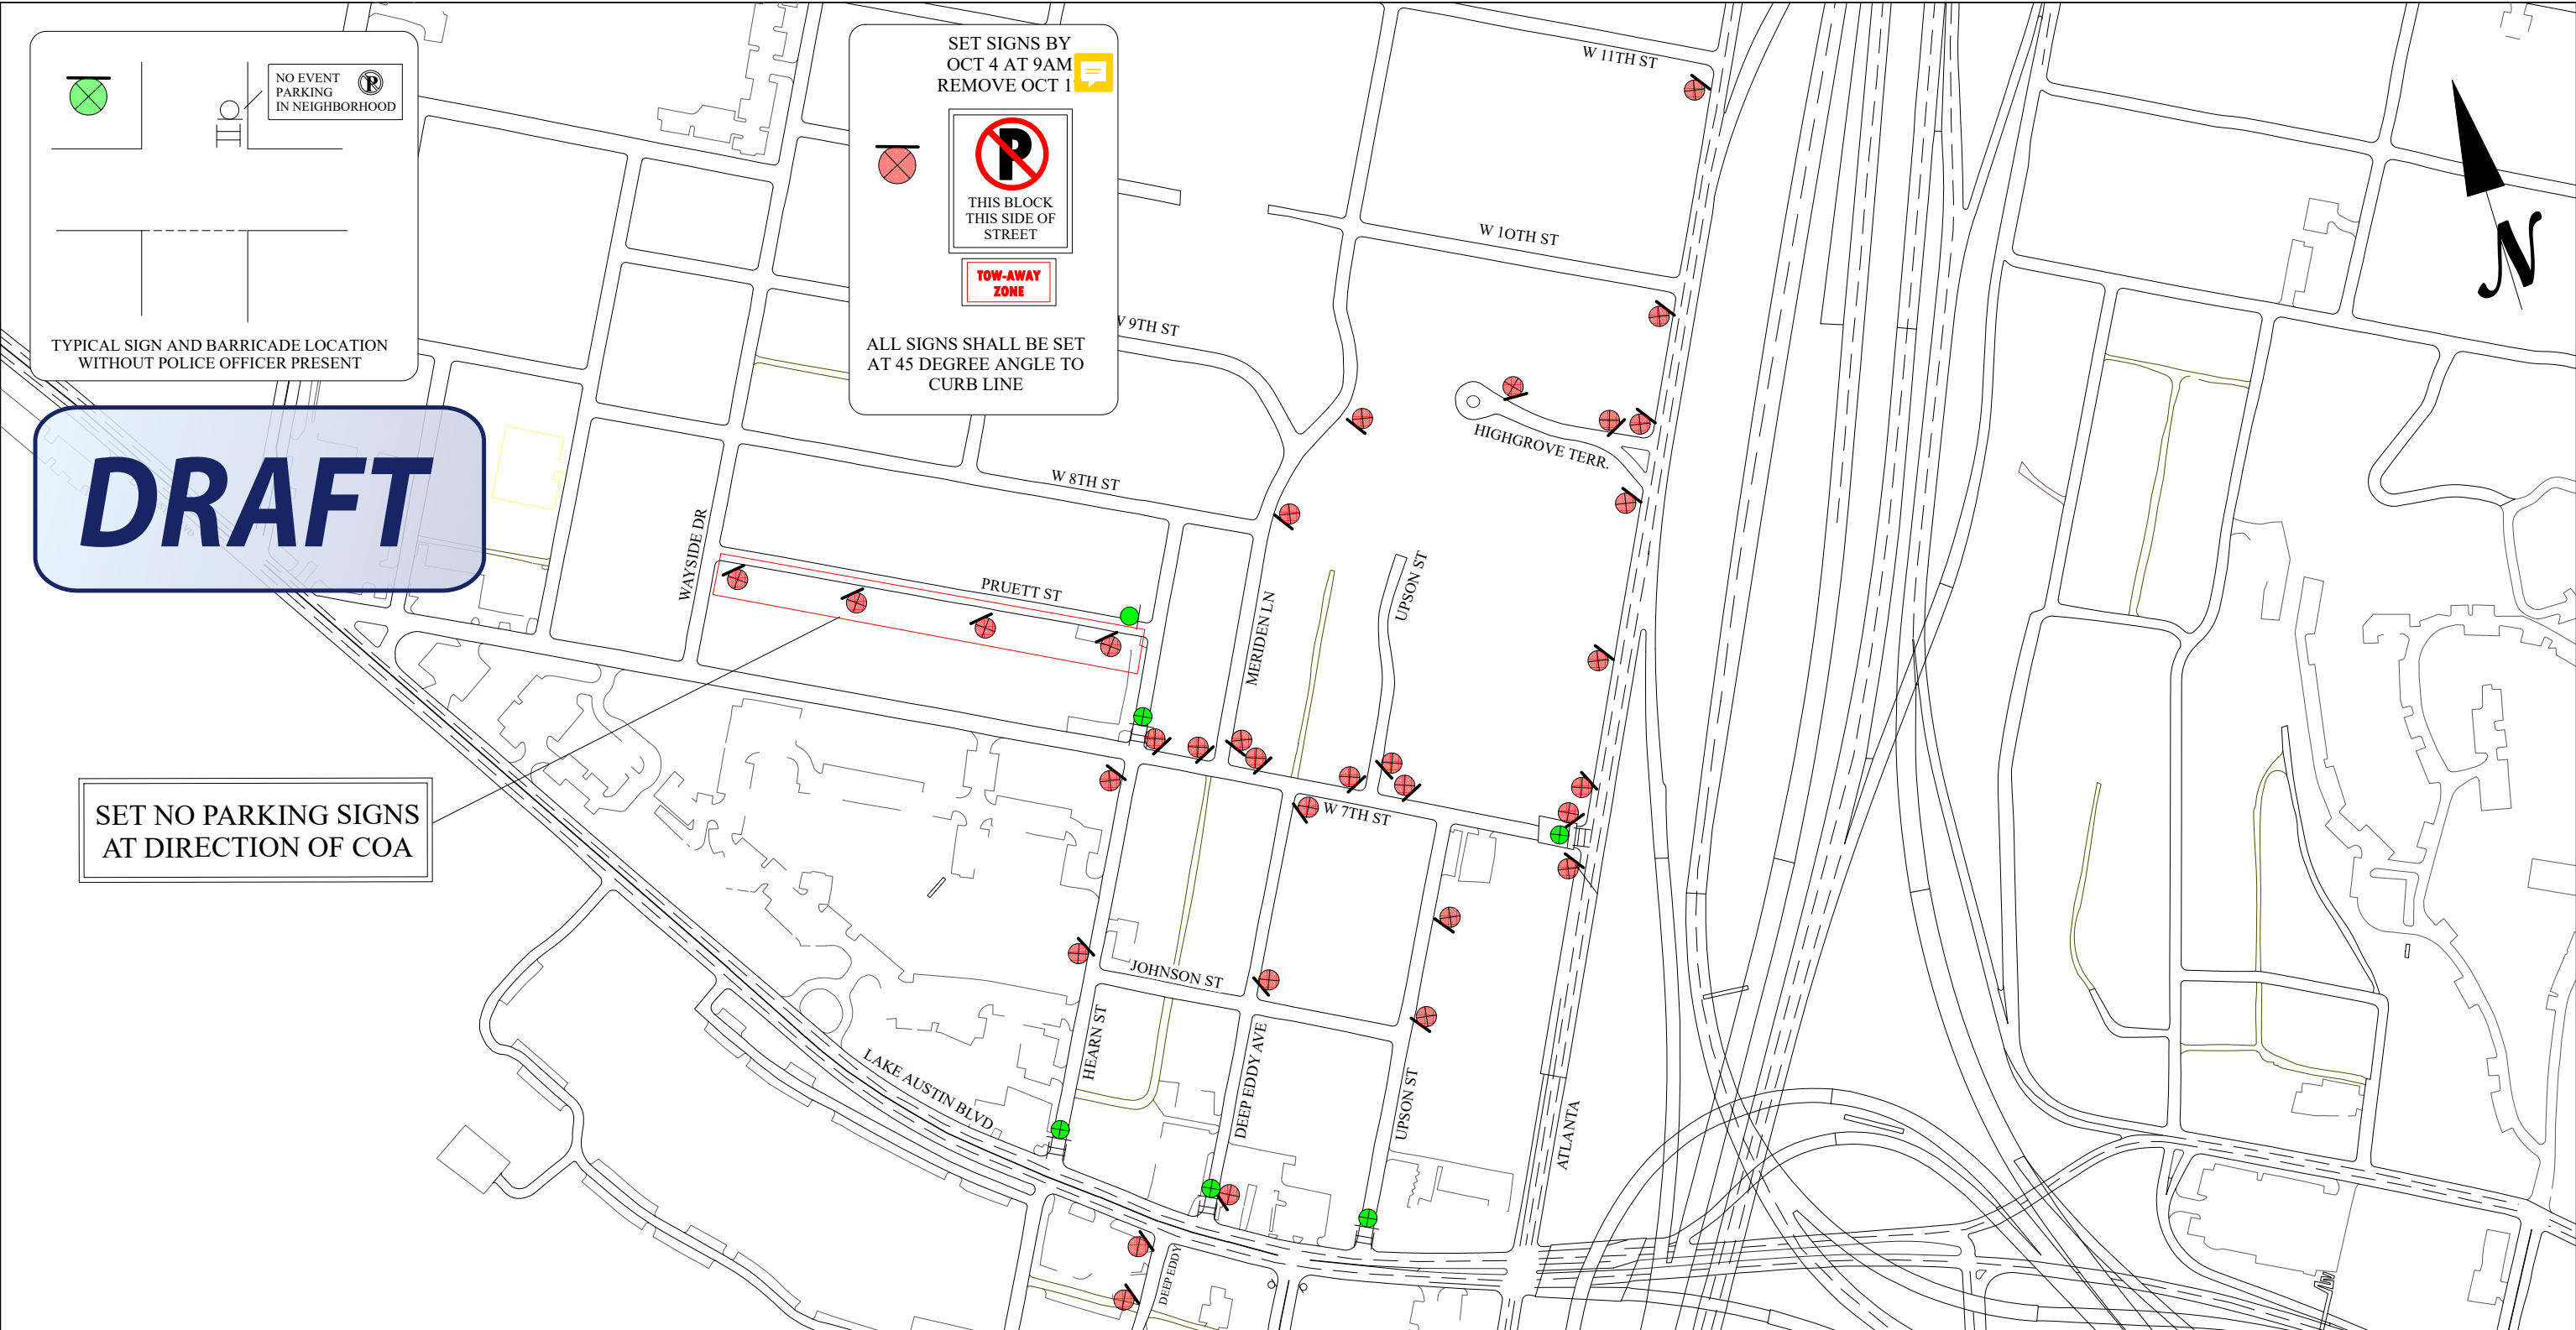

**TRANSPORTATION  
DESIGN  
CONSULTANTS**  
166 MOCCASIN CANYON  
CEDAR CREEK TX 78612  
512-507-6004

LOC CONSULTANTS LLP  
F-23579  
2211 S IH 35 FRONTAGE RD  
SUITE 107  
AUSTIN TEXAS 78741  
(512) 524-0677

# AUSTIN CITY LIMITS MUSIC FESTIVAL 2023

NO PARKING SIGNS OCT 4 TO OCT 16 2023  
NEIGHBORHOOD SIGNS OCT 6-8 & OCT 13-15

DATE AND TIME SUBJECT TO CHANGE PER PERMIT

*THIS COMPLETE PLAN  
IS DEVELOPED UNDER  
THE DIRECTION OF  
SERGIO LOZANO-SANCHEZ P.E. 89158  
STATE OF TEXAS*

LOC CONSULTANTS LLP  
F-4756

PAGE  
16

NOT TO  
SCALE

© COPYRIGHT 2023  
TRANSPORTATION  
DESIGN CONSULTANTS

SET SIGNS BY  
OCT 4 AT 9AM  
REMOVE OCT 17



THIS BLOCK  
THIS SIDE OF  
STREET

TOW-AWAY  
ZONE



ALL SIGNS SHALL BE SET  
AT 45 DEGREE ANGLE TO  
CURB LINE

**DRAFT**

CONTINUE NO PARKING SIGNS  
BOTH SIDES OF STRATFORD DR WESTBOUND  
SIGN SPACING 150FT CENTERS FOR 12  
SIGNS EACH SIDE OF STREET

SIGNS MAY BE FIELD  
ADJUSTED AS NEEDED  
ON SITE WITH APPROVAL  
OF COA AND TDC

NO DROP OFF  
OR PICK UP  
IN THIS  
AREA

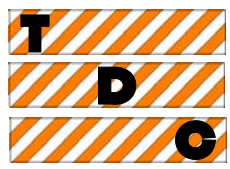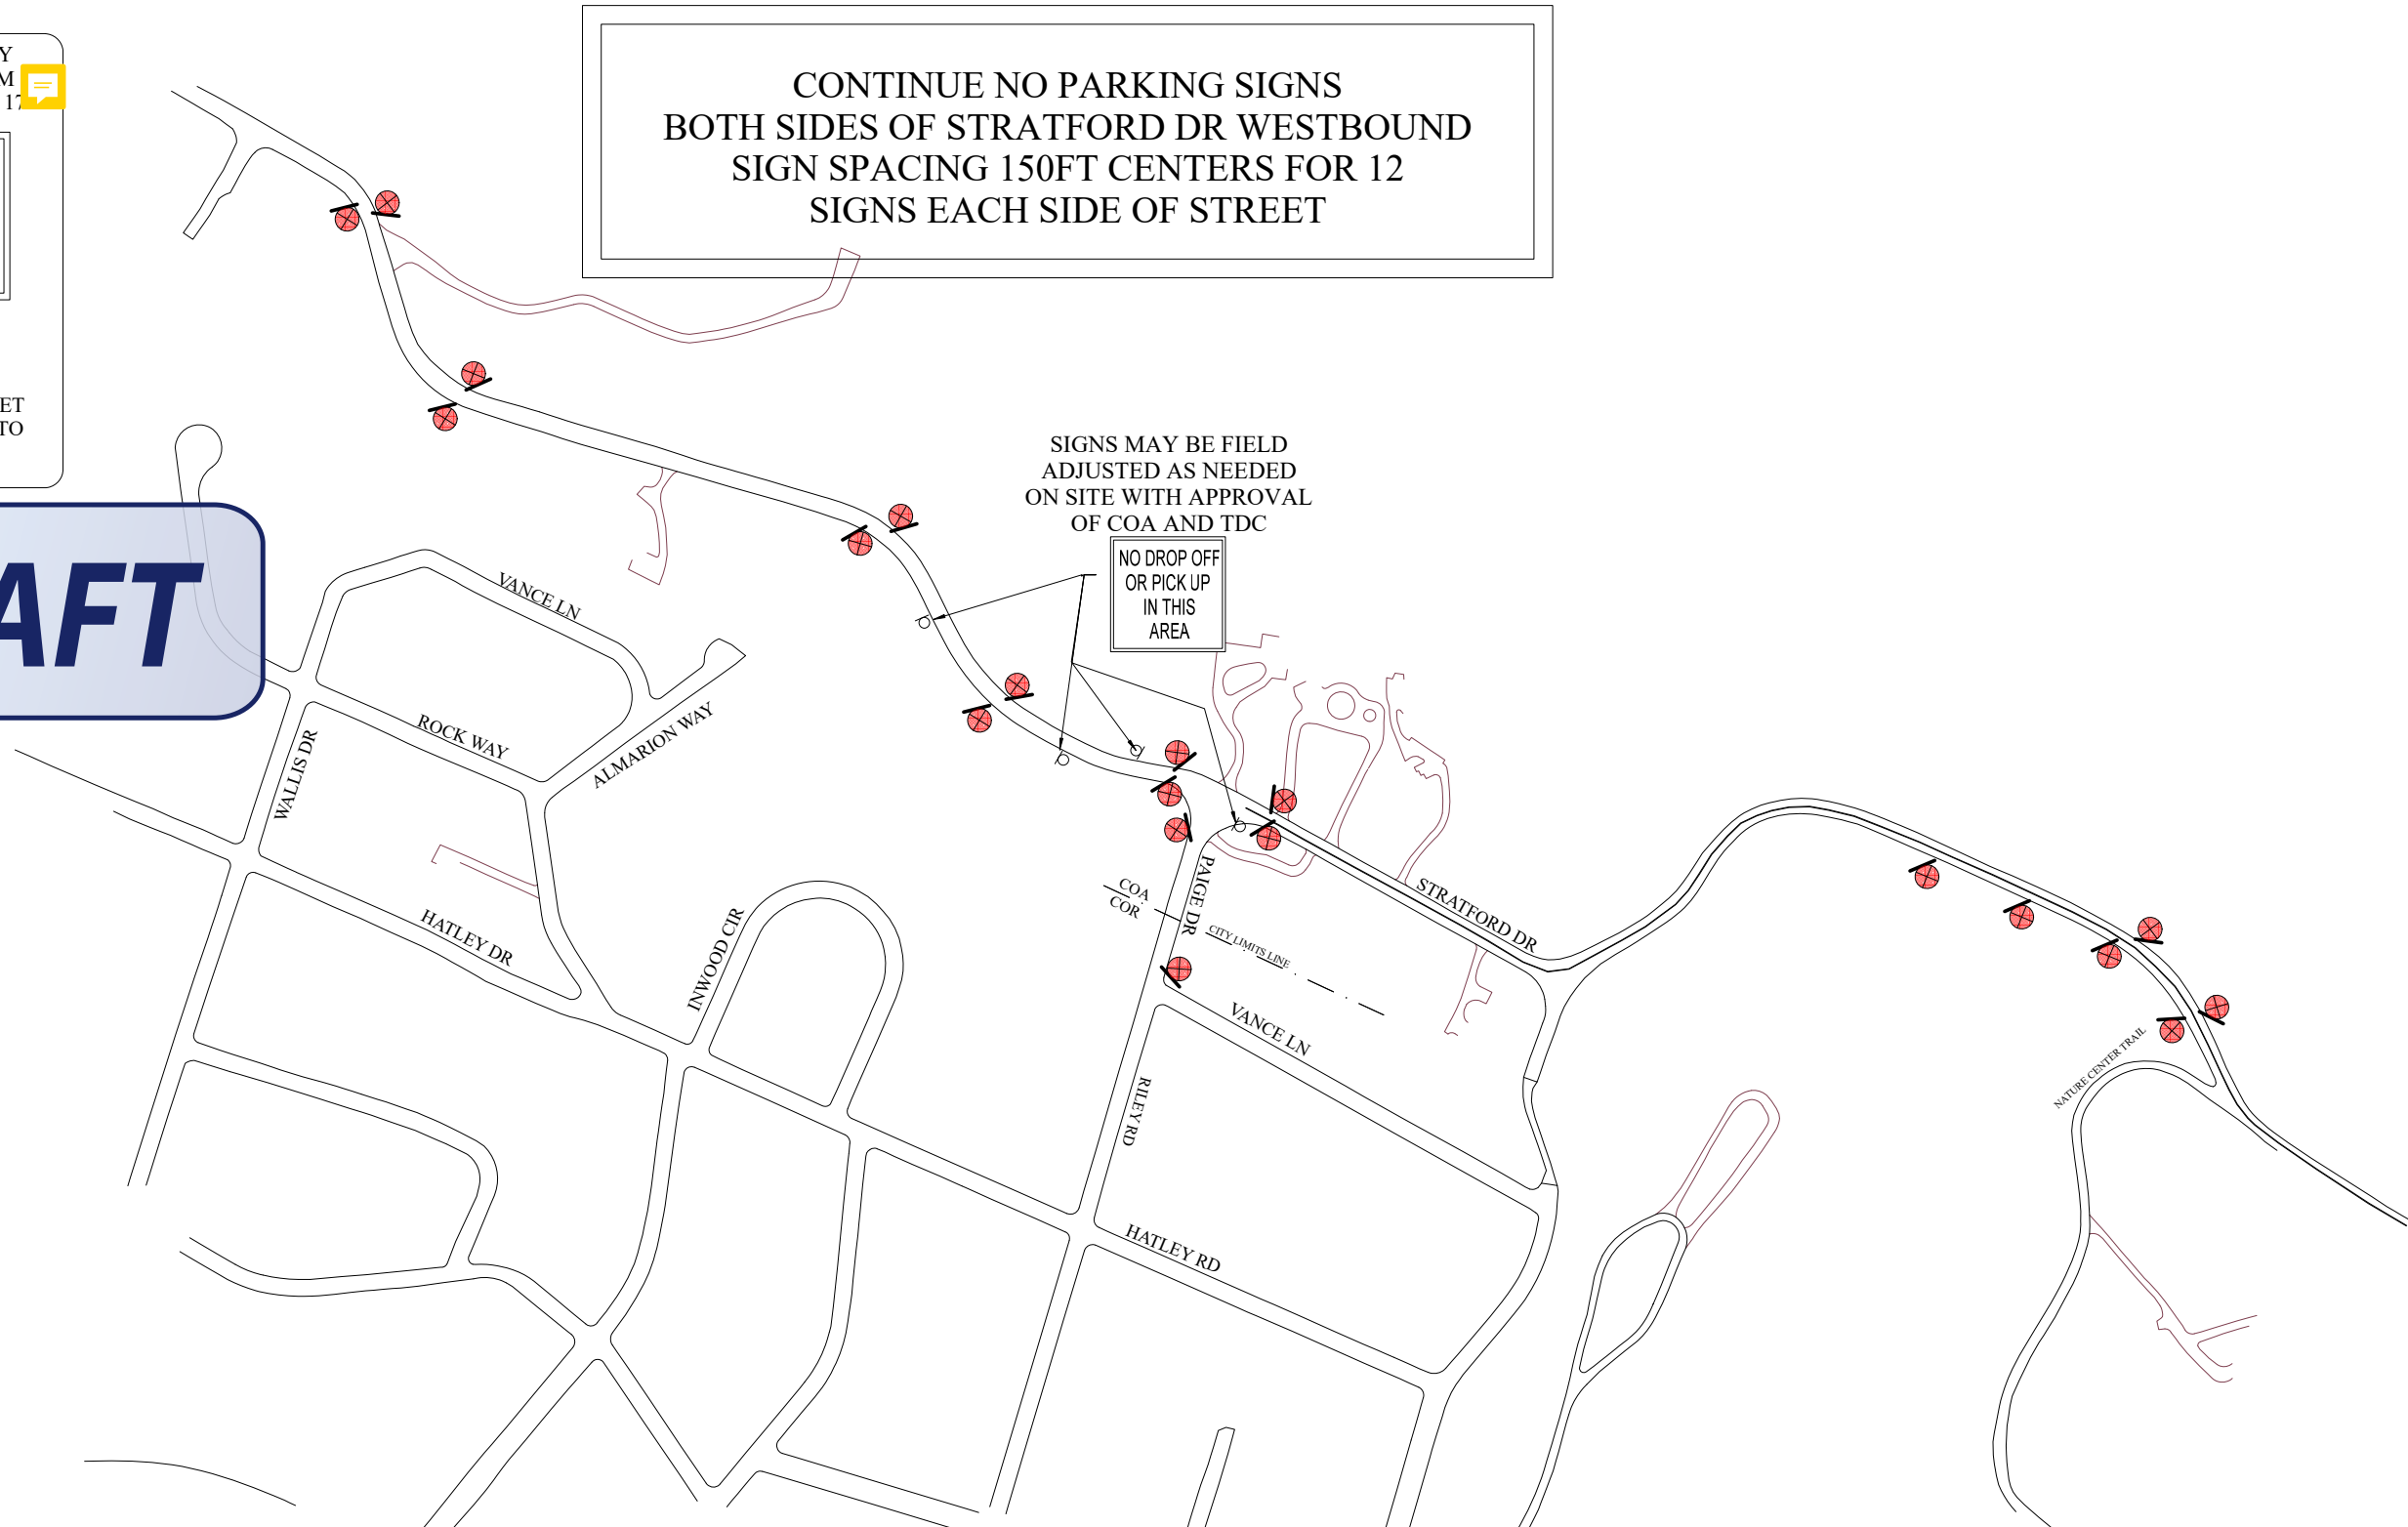

**TRANSPORTATION  
DESIGN  
CONSULTANTS**  
166 MOCCASIN CANYON  
CEDAR CREEK TX 78612  
512-507-6004

LOC CONSULTANTS LLP  
F-23579  
2211 S IH 35 FRONTAGE RD  
SUITE 107  
AUSTIN TEXAS 78741  
(512) 524-0677

# AUSTIN CITY LIMITS MUSIC FESTIVAL 2023

NO PARKING SIGNS OCT 4 TO OCT 16 2023

DATE AND TIME SUBJECT TO CHANGE PER PERMIT

*THIS COMPLETE PLAN  
IS DEVELOPED UNDER  
THE DIRECTION OF  
SERGIO LOZANO-SANCHEZ P.E. 89158  
STATE OF TEXAS*

LOC CONSULTANTS LLP  
F-4756

PAGE  
17


NOT TO  
SCALE

© COPYRIGHT 2023  
TRANSPORTATION  
DESIGN CONSULTANTS

**DRAFT**



**BARTON SPRINGS**

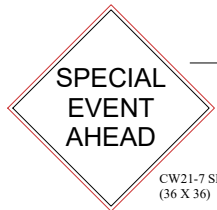

**ROAD CLOSED**  
R11-2 (48 X 30)

**DAWSON RD**

**DANIEL DR**

**BOULDIN AVE**

SEE PAGE 27



**TRANSPORTATION  
DESIGN  
CONSULTANTS**  
166 MOCCASIN CANYON  
CEDAR CREEK TX 78612  
512-507-6004

LOC CONSULTANTS LLP  
F-23579  
2211 S IH 35 FRONTAGE RD  
SUITE 107  
AUSTIN TEXAS 78741  
(512) 524-0677

# AUSTIN CITY LIMITS MUSIC FESTIVAL 2023

SET AT 11:00AM OCT 6 AND OCT 13, 2023  
REMOVE 11:30PM OCT 8 AND OCT 15, 2023

DATE AND TIME SUBJECT TO CHANGE PER PERMIT

*THIS COMPLETE PLAN  
IS DEVELOPED UNDER  
THE DIRECTION OF  
SERGIO LOZANO-SANCHEZ P.E. 89158  
STATE OF TEXAS*

LOC CONSULTANTS LLP  
F-4756

PAGE  
26

NOT TO  
SCALE

© COPYRIGHT 2023  
TRANSPORTATION  
DESIGN CONSULTANTS