


SEE PAGE 10

SEE PAGE 10

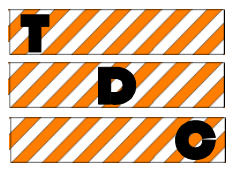

**TRANSPORTATION
DESIGN
CONSULTANTS**
166 MOCCASIN CANYON
CEDAR CREEK TX 78612
512-507-6004

LOC CONSULTANTS LLP
F-4756
1000 E. CESAR CHAVEZ
AUSTIN TX 78702
512-499-0908

AUSTIN CITY LIMITS MUSIC FESTIVAL 2016


SET SEPT 30 BY 9AM
REMOVE OCT 5 BY 6AM
SET OCT 7 BY 9AM
REMOVE OCT 11 BY 6AM
UNLESS OTHERWISE NOTED IN PLAN

*THIS COMPLETE PLAN
IS DEVELOPED UNDER
THE DIRECTION OF
SERGIO LOZANO-SANCHEZ P.E. 89158
STATE OF TEXAS*

LOC CONSULTANTS LLP
F-4756

PAGE
9
NOT TO
SCALE

©COPYRIGHT 2016
TRANSPORTATION
DESIGN CONSULTANTS

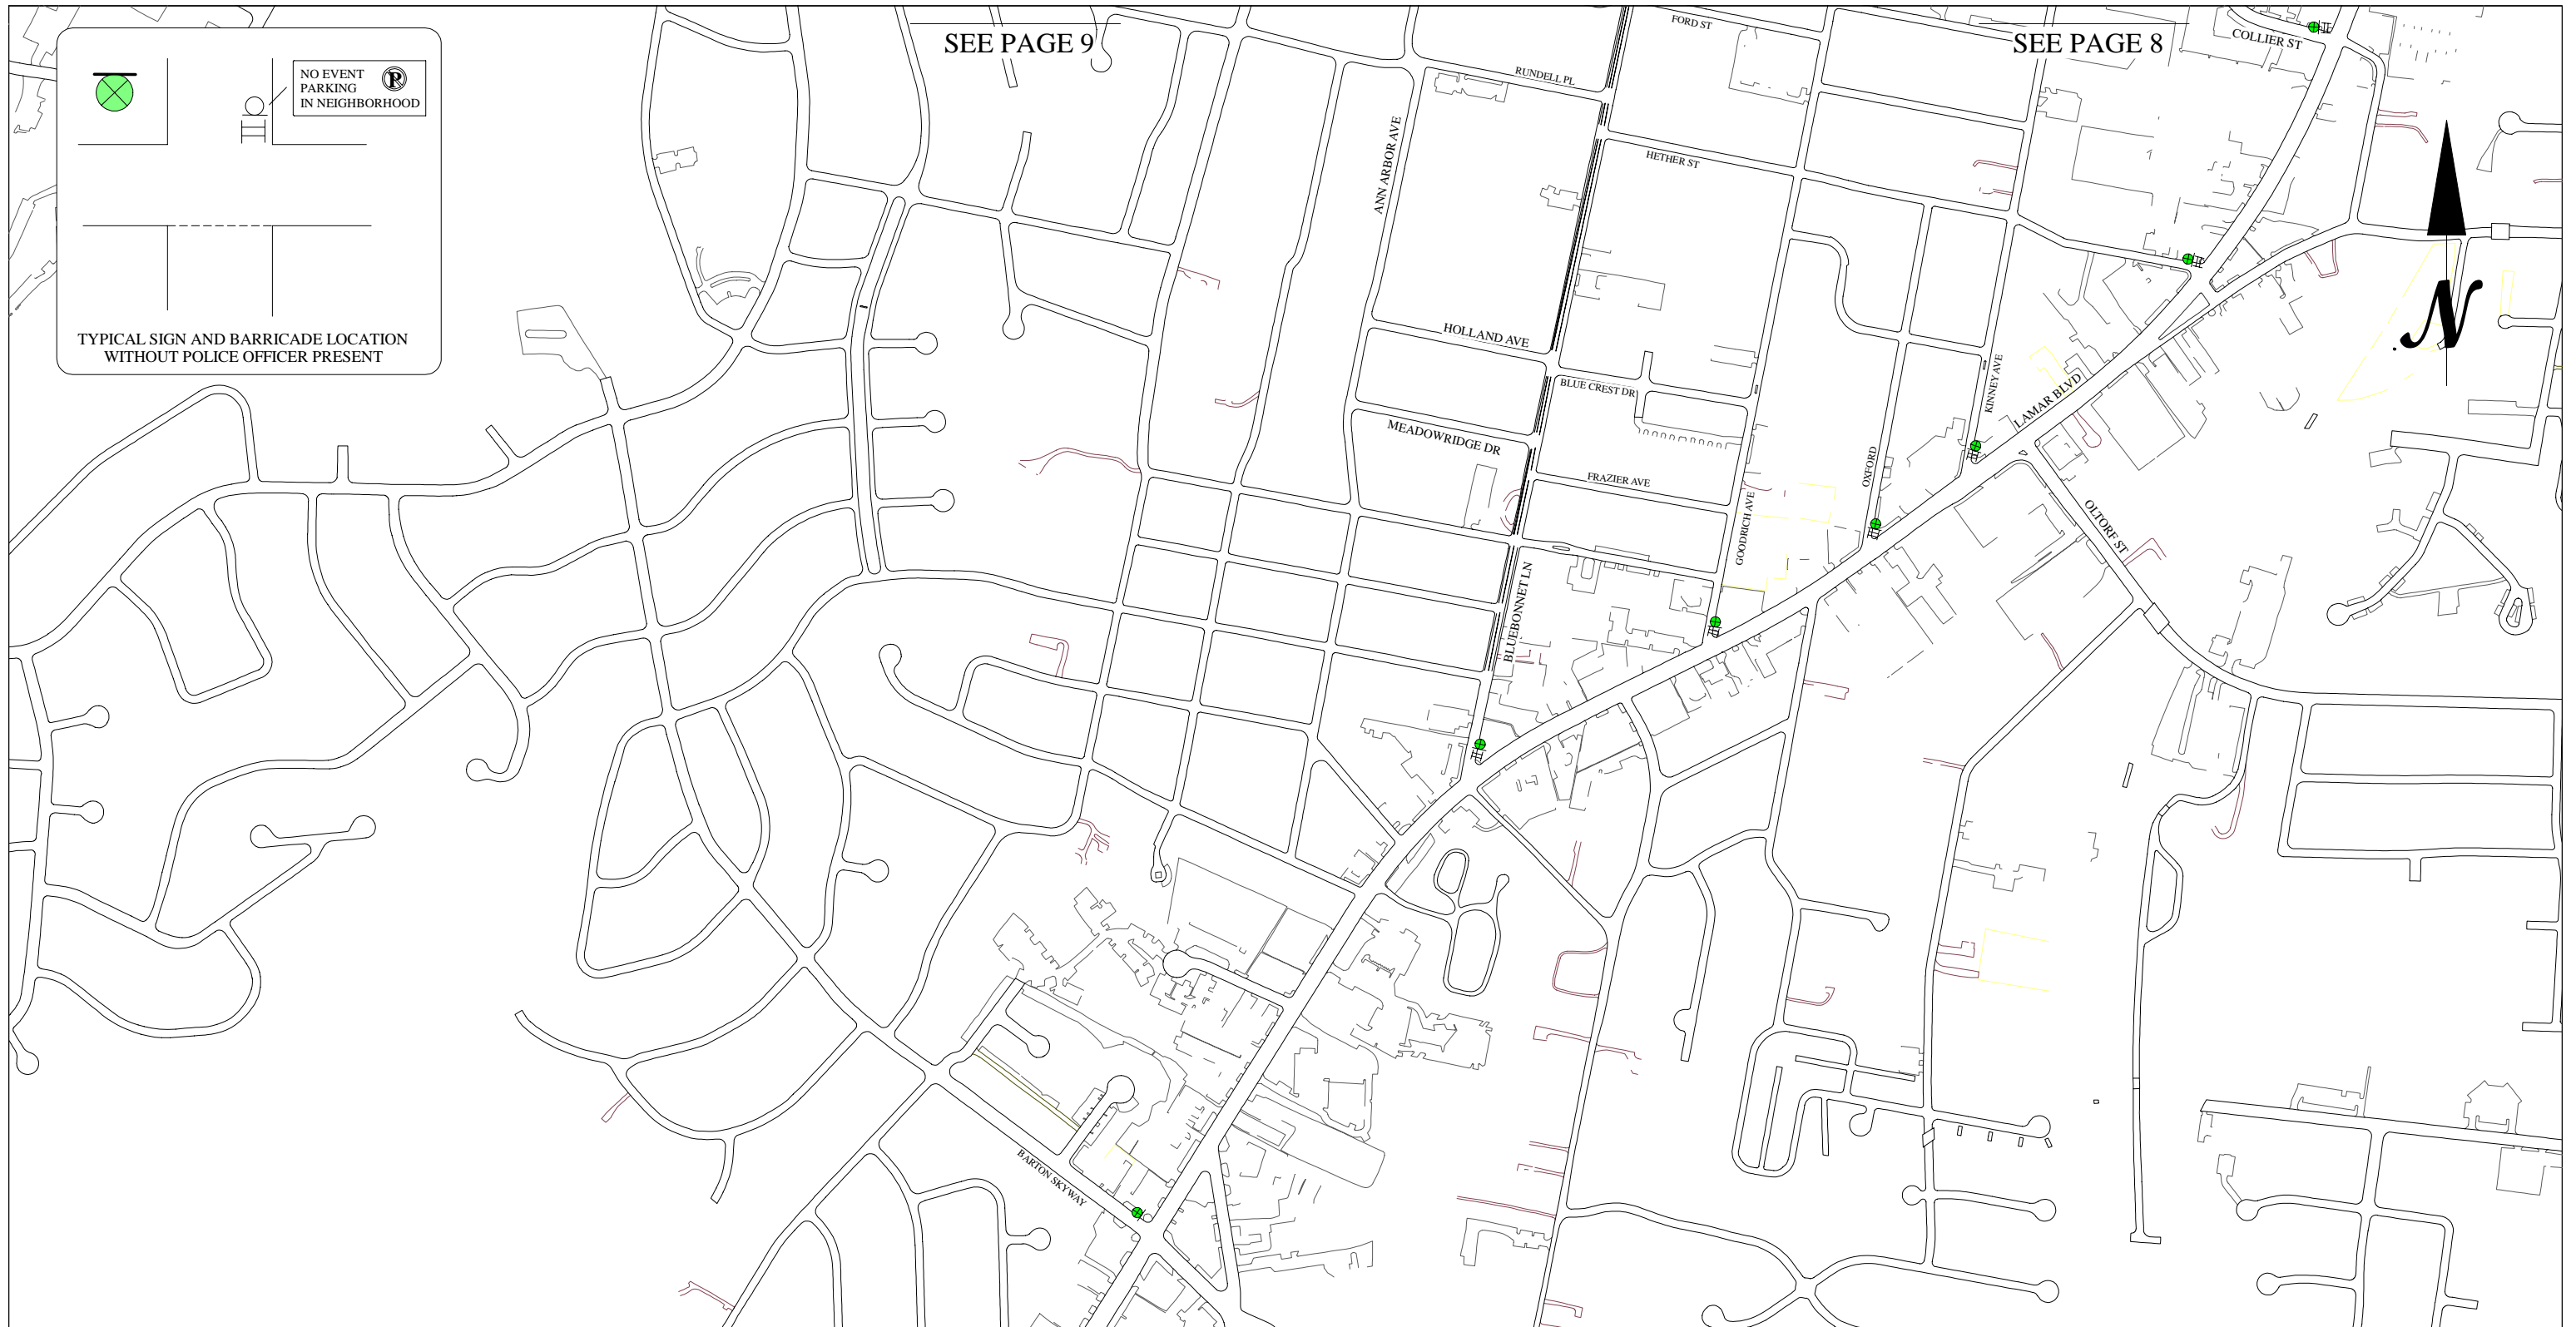

**TRANSPORTATION
DESIGN
CONSULTANTS**
166 MOCCASIN CANYON
CEDAR CREEK TX 78612
512-507-6004

LOC CONSULTANTS LLP
F-4756
1000 E. CESAR CHAVEZ
AUSTIN TX 78702
512-499-0908

AUSTIN CITY LIMITS MUSIC FESTIVAL 2016




SET SEPT 30 BY 9AM
REMOVE OCT 3 BY 6AM
SET OCT 7 BY 9AM
REMOVE OCT 10 BY 6AM
UNLESS OTHERWISE NOTED IN PLAN

*THIS COMPLETE PLAN
IS DEVELOPED UNDER
THE DIRECTION OF
SERGIO LOZANO-SANCHEZ P.E. 89158
STATE OF TEXAS*

LOC CONSULTANTS LLP
F-4756

PAGE
10
NOT TO
SCALE

©COPYRIGHT 2016
TRANSPORTATION
DESIGN CONSULTANTS

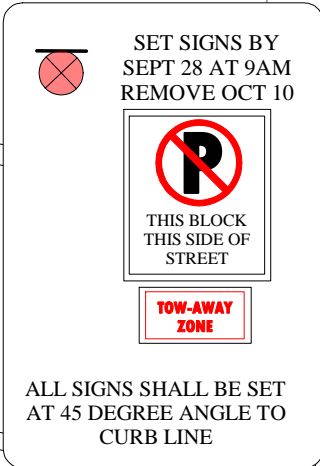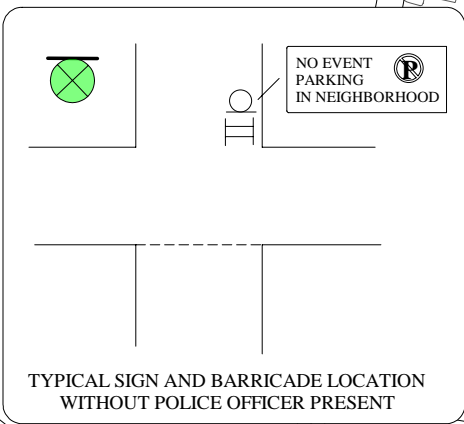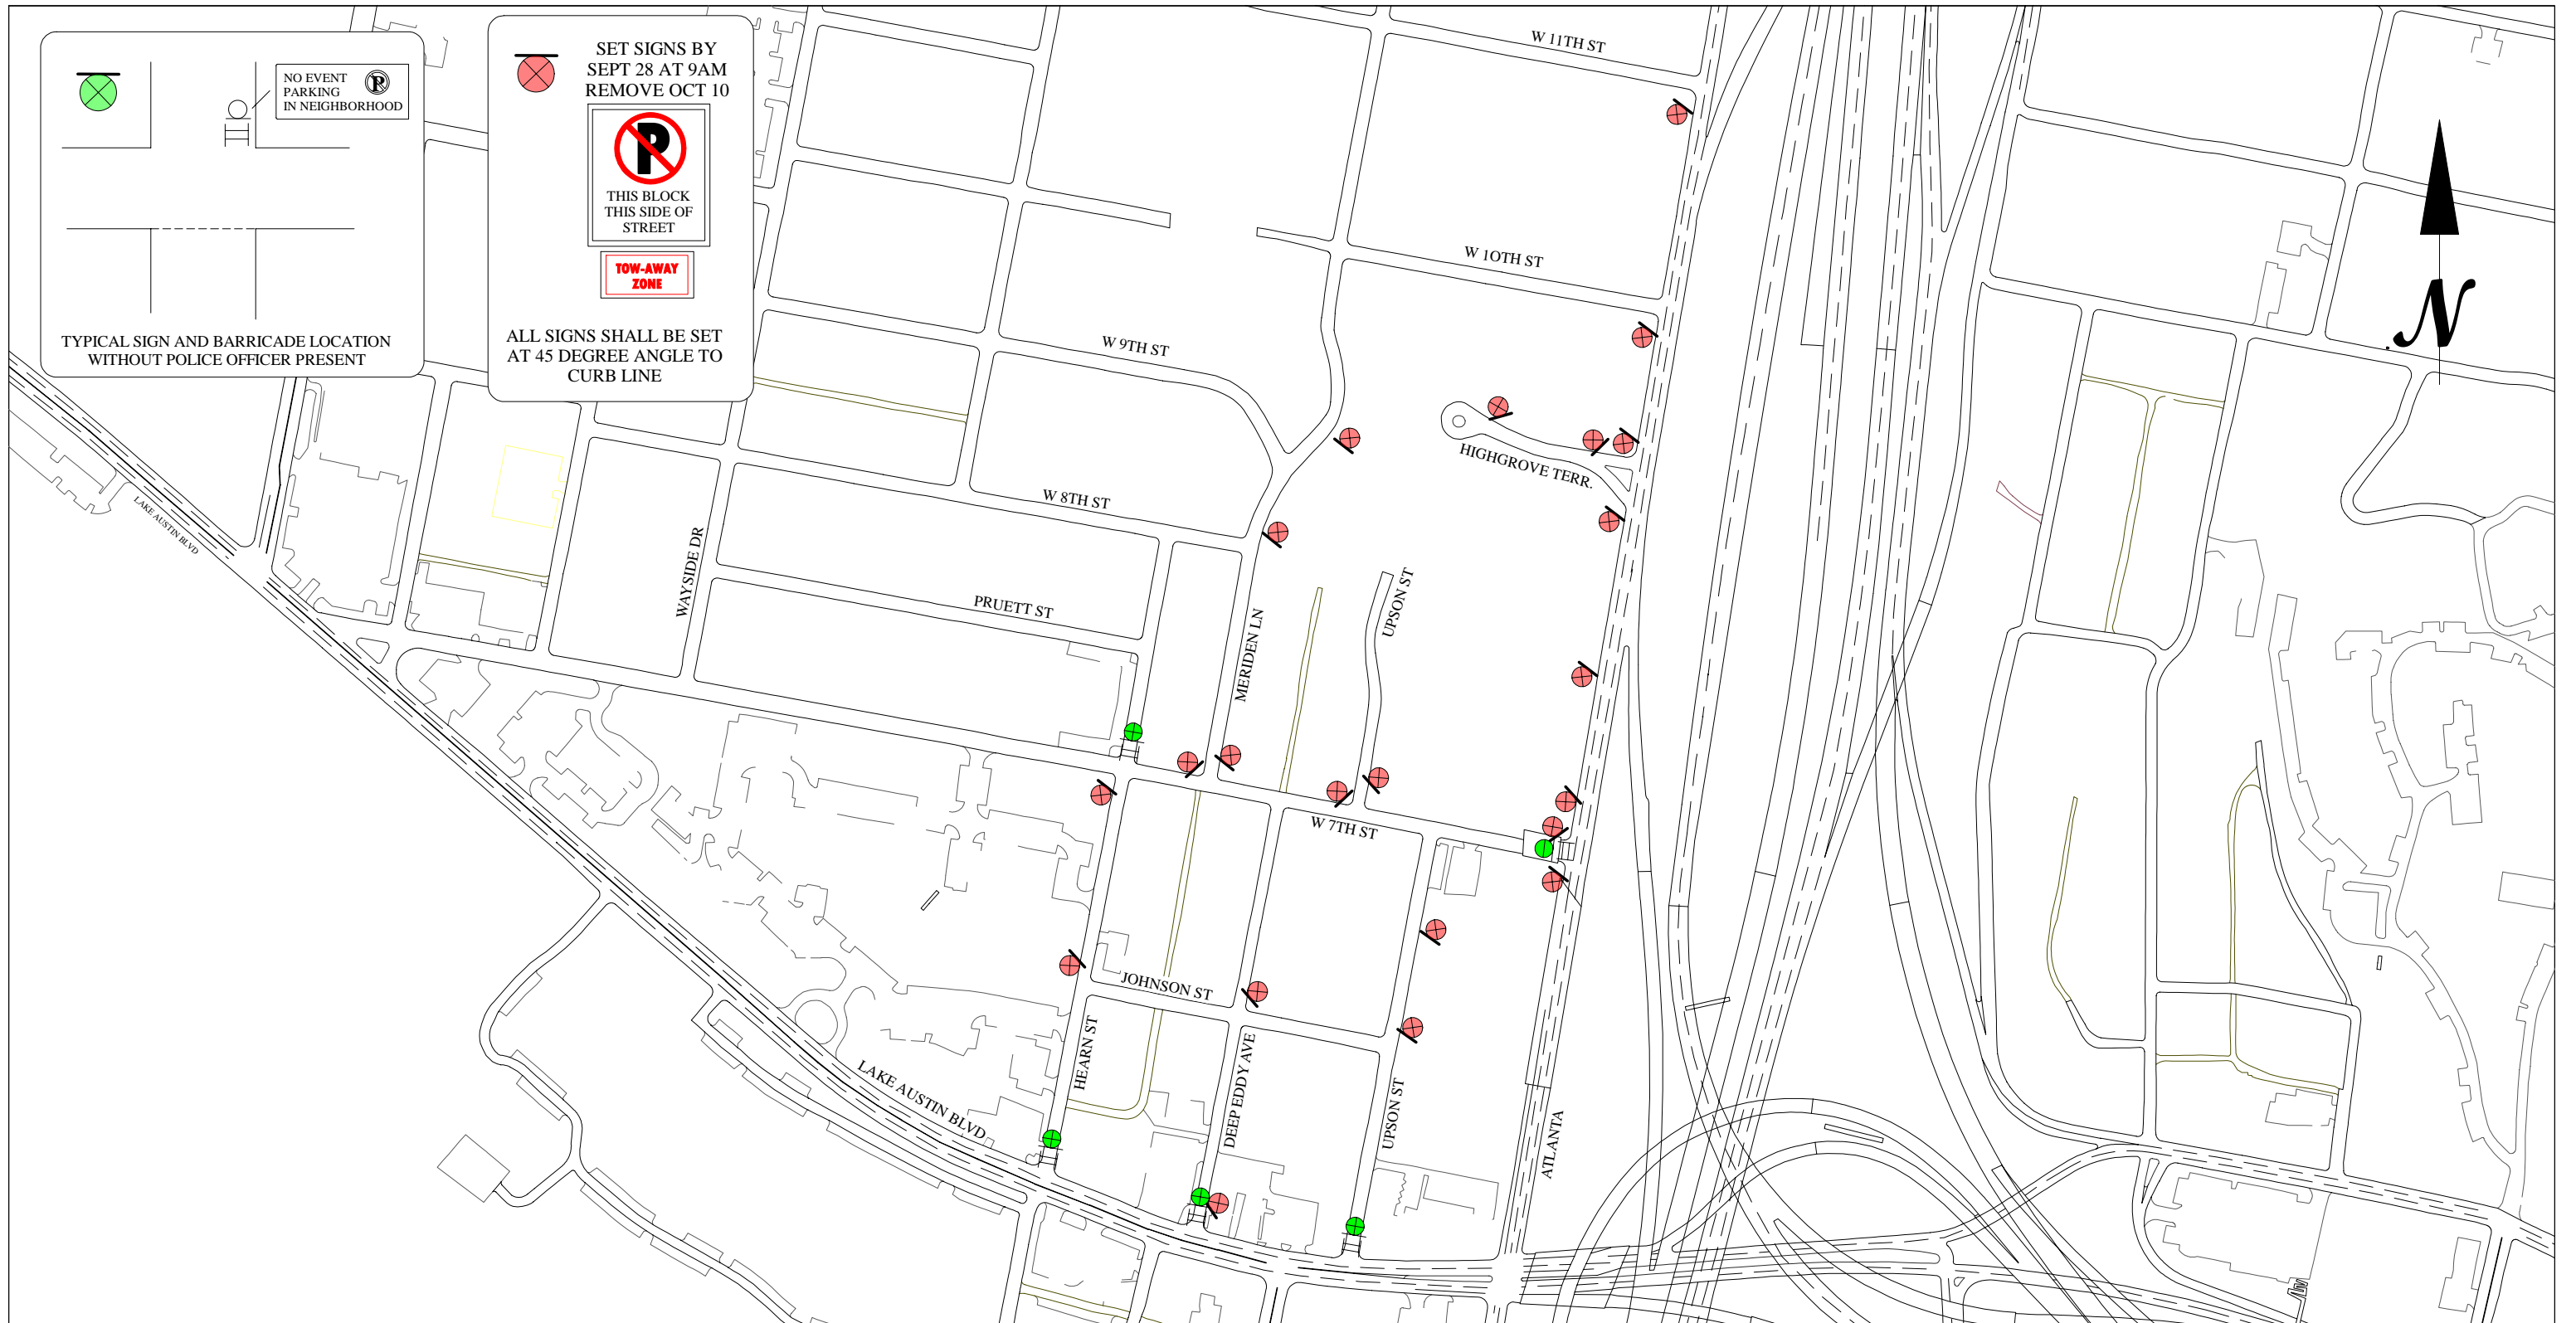

**TRANSPORTATION
DESIGN
CONSULTANTS**
166 MOCCASIN CANYON
CEDAR CREEK TX 78612
512-507-6004

LOC CONSULTANTS LLP
F-4756
1000 E. CESAR CHAVEZ
AUSTIN TX 78702
512-499-0908

AUSTIN CITY LIMITS MUSIC FESTIVAL 2016

SET SEPT 30 BY 9AM
REMOVE OCT 3 BY 6AM
SET OCT 7 BY 9AM
REMOVE OCT 10 BY 6AM
UNLESS OTHERWISE NOTED IN PLAN


*THIS COMPLETE PLAN
IS DEVELOPED UNDER
THE DIRECTION OF
SERGIO LOZANO-SANCHEZ P.E. 89158
STATE OF TEXAS*

LOC CONSULTANTS LLP
F-4756

PAGE
11

NOT TO
SCALE

©COPYRIGHT 2016
TRANSPORTATION
DESIGN CONSULTANTS

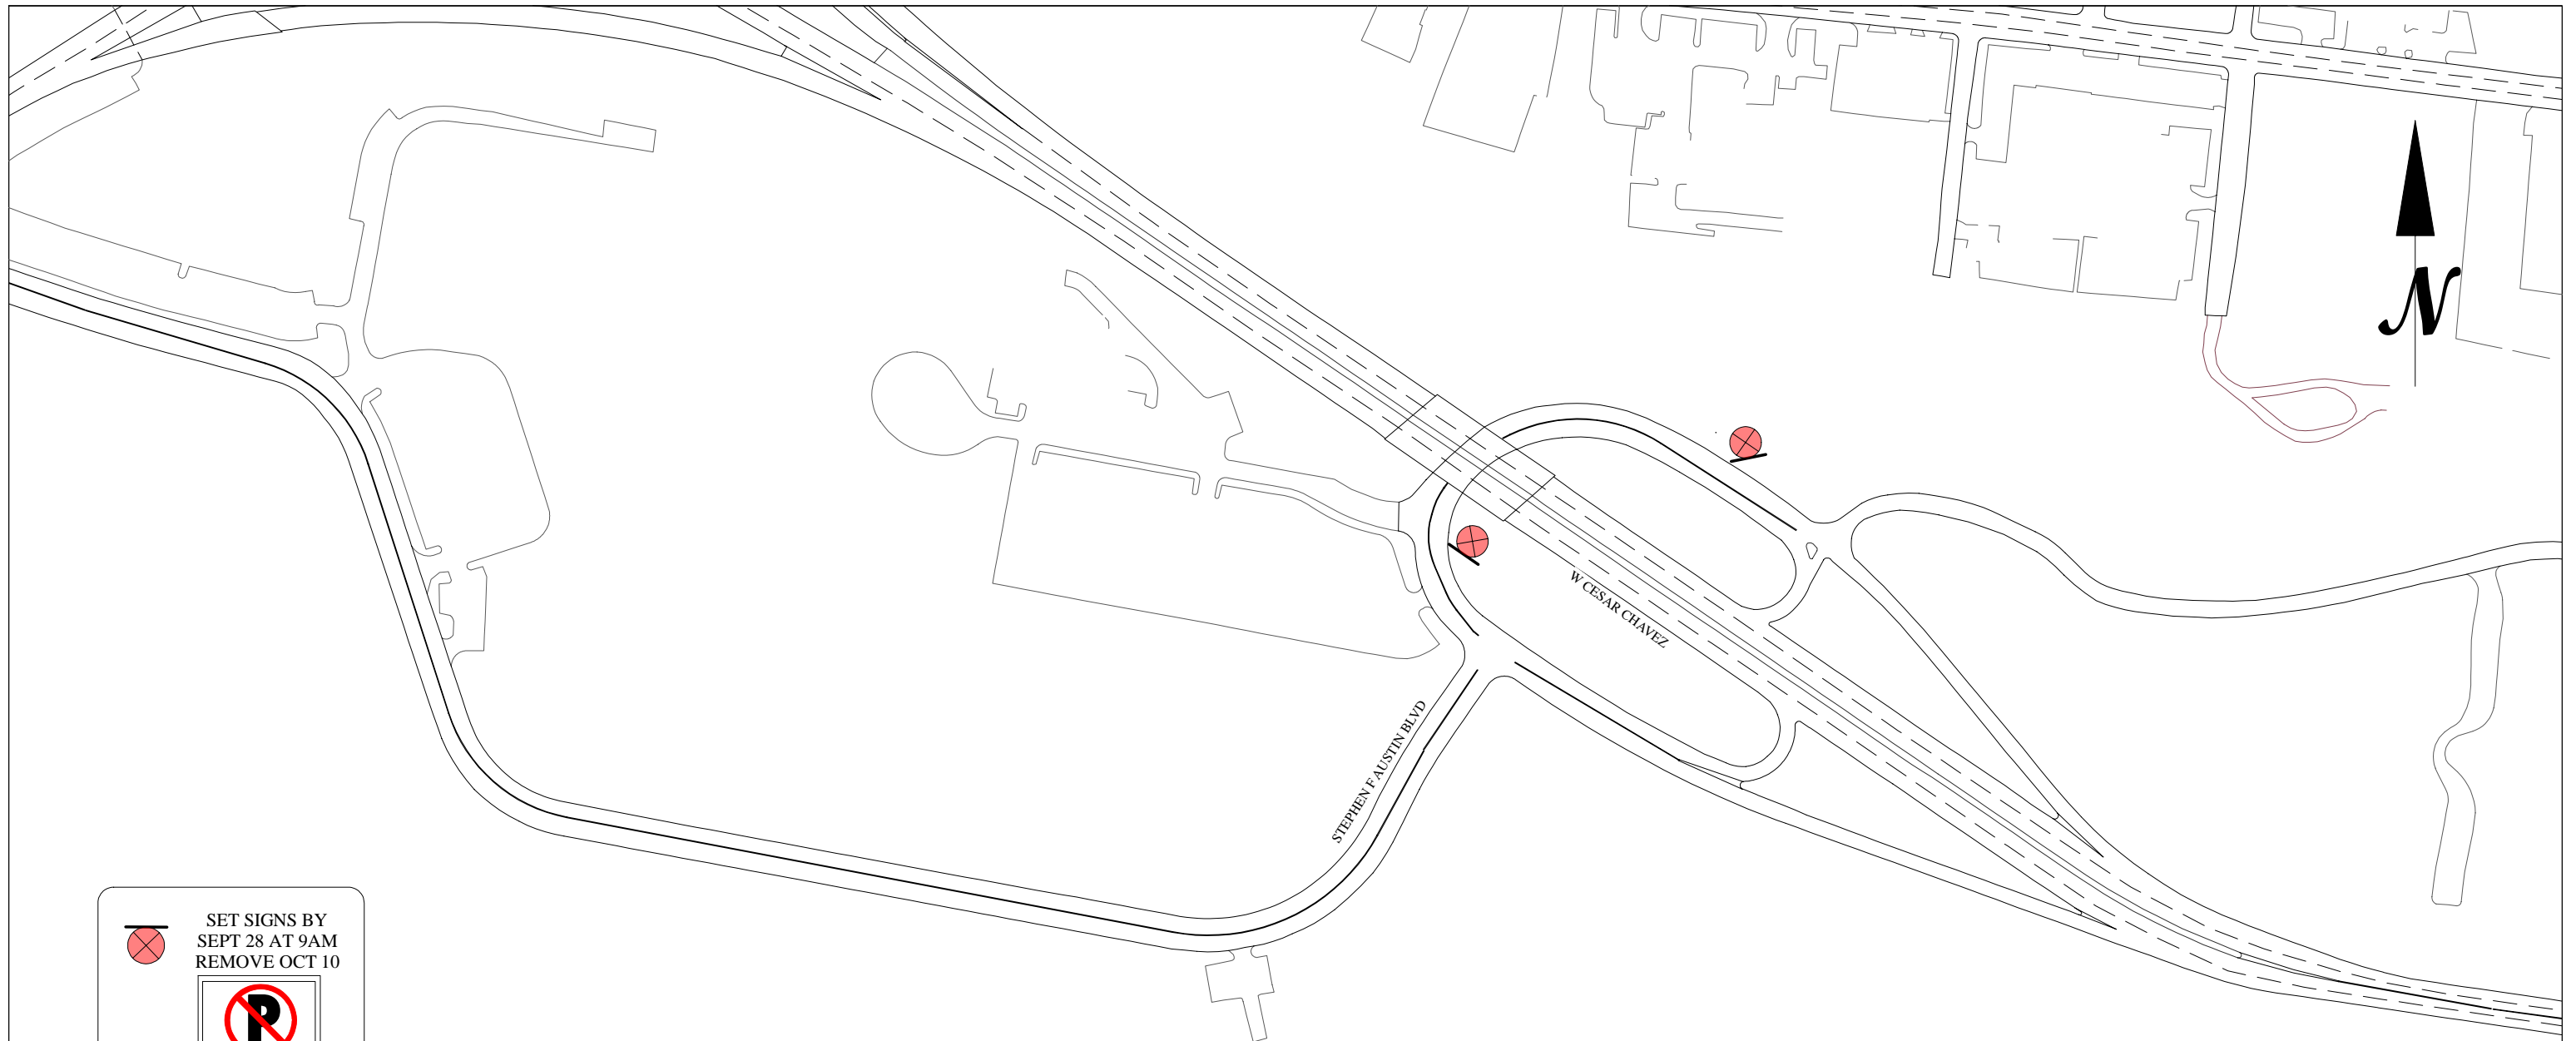

 SET SIGNS BY
 SEPT 28 AT 9AM
 REMOVE OCT 10


 THIS BLOCK
 THIS SIDE OF
 STREET

TOW-AWAY
ZONE

ALL SIGNS SHALL BE SET
AT 45 DEGREE ANGLE TO
CURB LINE



**TRANSPORTATION
DESIGN
CONSULTANTS**
 166 MOCCASIN CANYON
 CEDAR CREEK TX 78612
 512-507-6004

LOC CONSULTANTS LLP
 F-4756
 1000 E. CESAR CHAVEZ
 AUSTIN TX 78702
 512-499-0908

AUSTIN CITY LIMITS MUSIC FESTIVAL 2016

SET SEPT 30 BY 9AM
 REMOVE OCT 3 BY 6AM
 SET OCT 7 BY 9AM
 REMOVE OCT 10 BY 6AM
 UNLESS OTHERWISE NOTED IN PLAN


THIS COMPLETE PLAN
 IS DEVELOPED UNDER
 THE DIRECTION OF
SERGIO LOZANO-SANCHEZ P.E. 89158
 STATE OF TEXAS

LOC CONSULTANTS LLP
 F-4756

PAGE
 12

NOT TO
 SCALE

©COPYRIGHT 2016
 TRANSPORTATION
 DESIGN CONSULTANTS

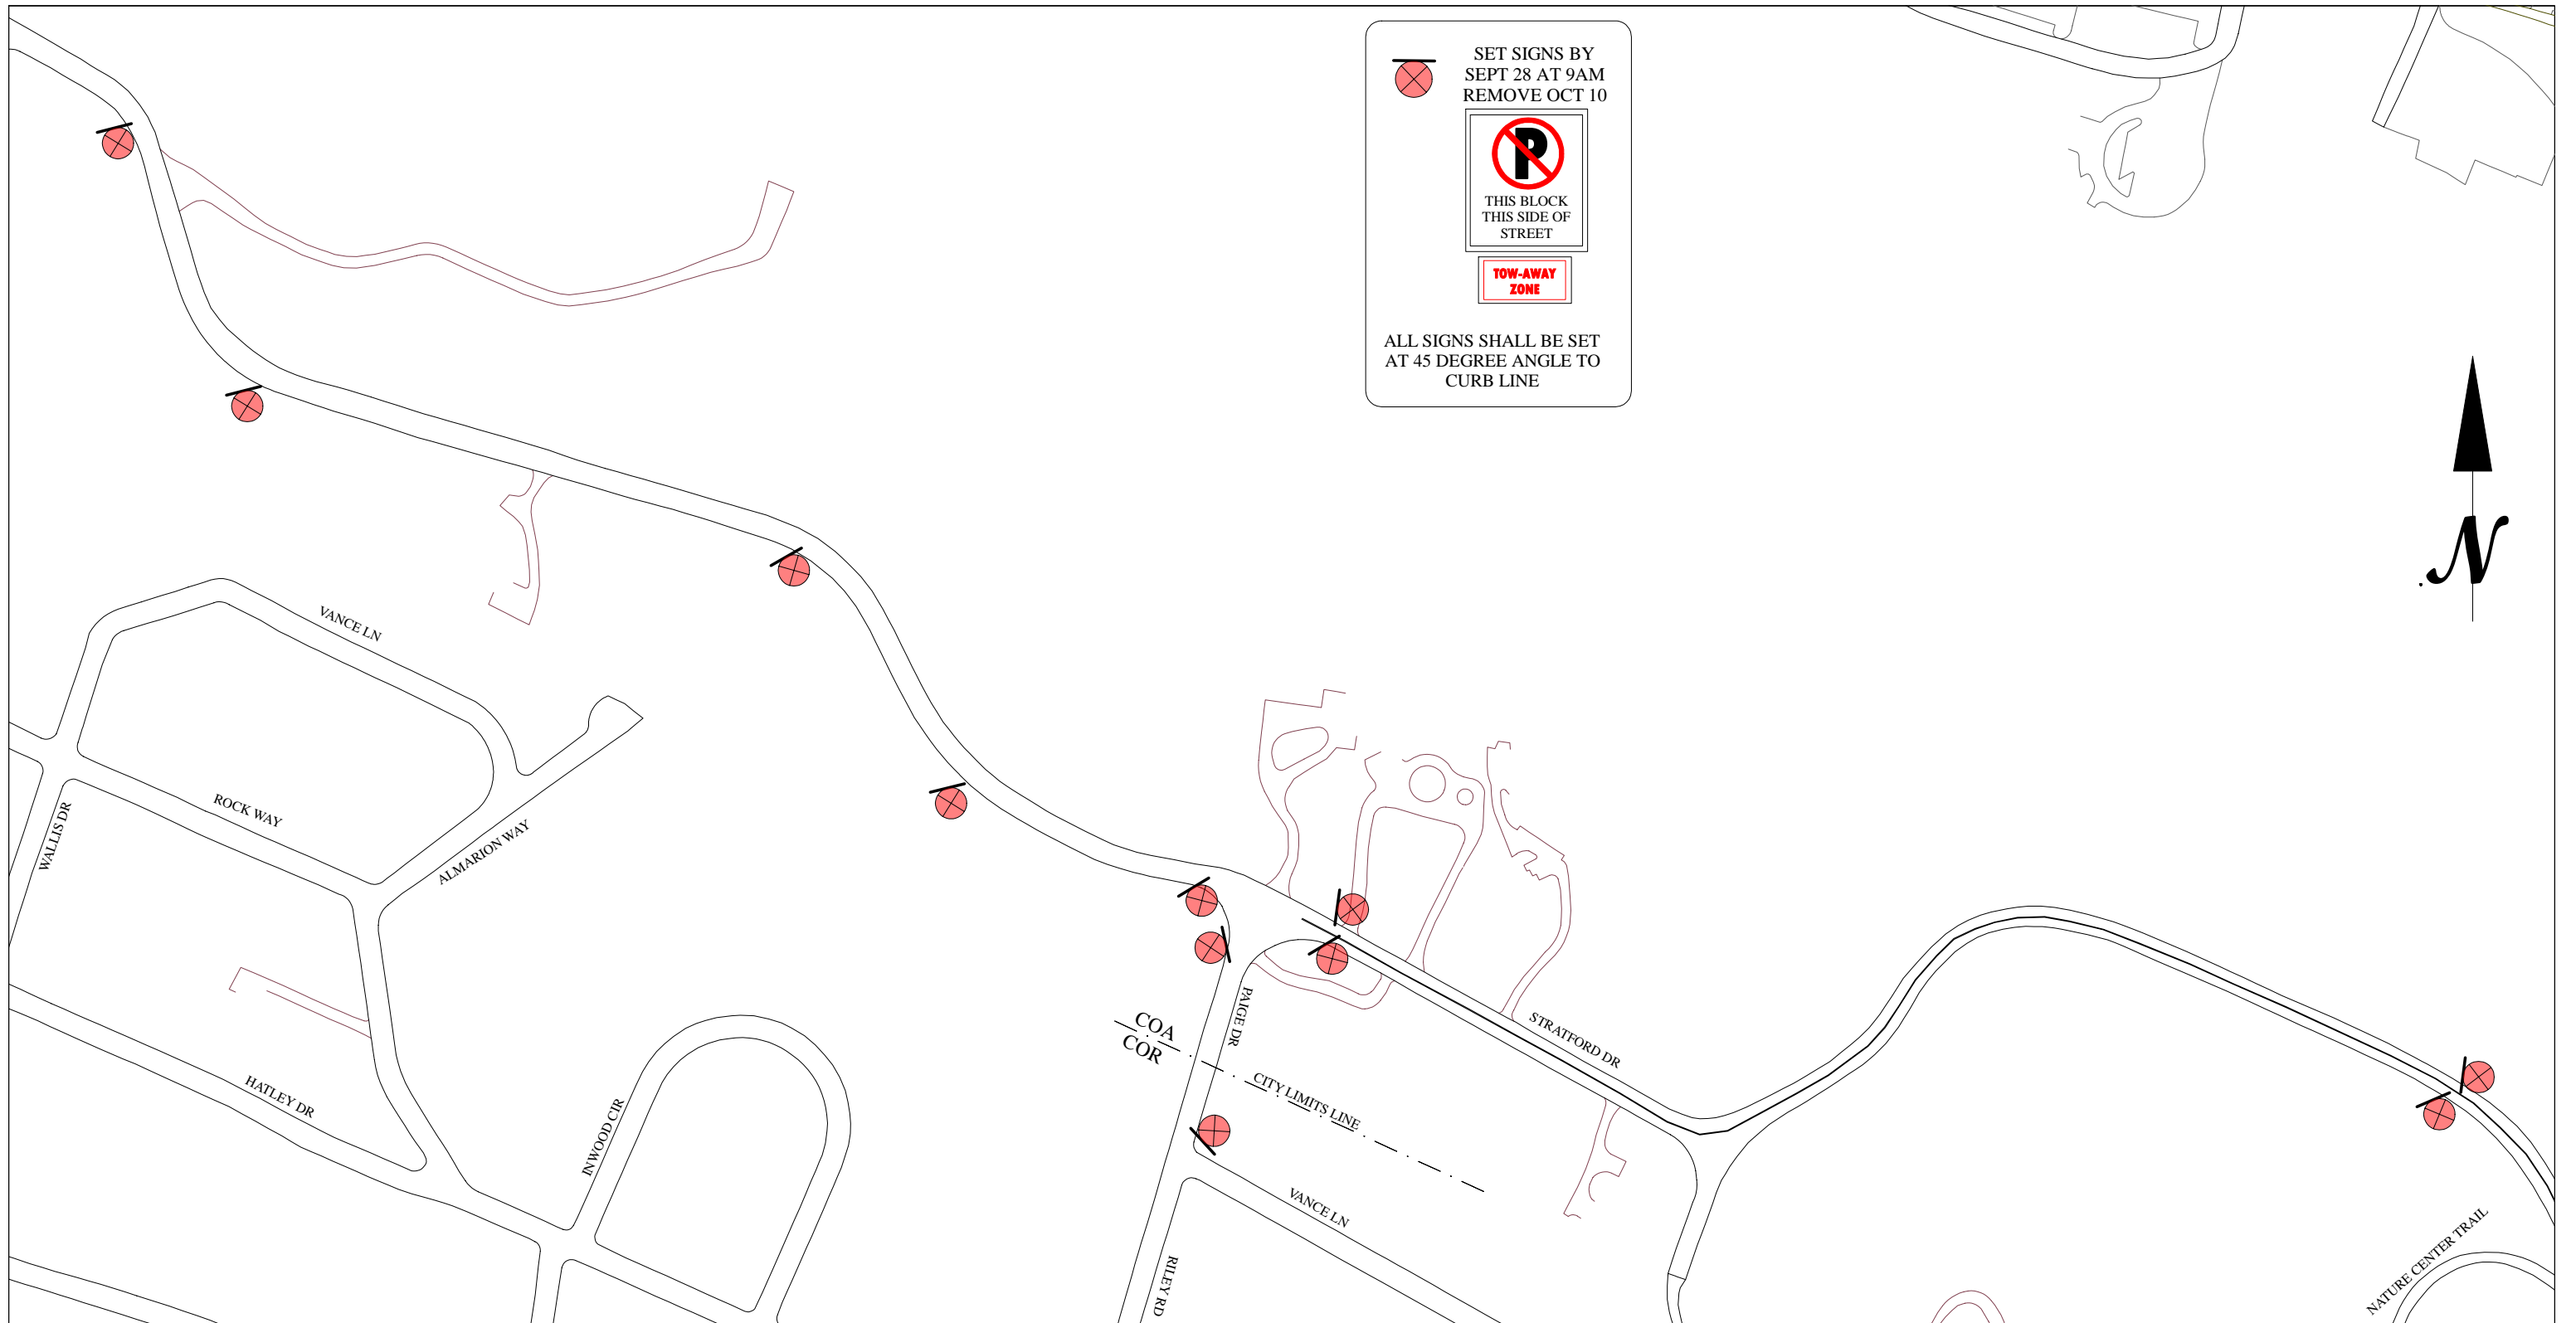

**TRANSPORTATION
DESIGN
CONSULTANTS**
166 MOCCASIN CANYON
CEDAR CREEK TX 78612
512-507-6004

LOC CONSULTANTS LLP
F-4756
1000 E. CESAR CHAVEZ
AUSTIN TX 78702
512-499-0908

AUSTIN CITY LIMITS MUSIC FESTIVAL 2016

SET SEPT 30 BY 9AM
REMOVE OCT 3 BY 6AM
SET OCT 7 BY 9AM
REMOVE OCT 10 BY 6AM
UNLESS OTHERWISE NOTED IN PLAN


*THIS COMPLETE PLAN
IS DEVELOPED UNDER
THE DIRECTION OF
SERGIO LOZANO-SANCHEZ P.E. 89158
STATE OF TEXAS*

LOC CONSULTANTS LLP
F-4756

PAGE
13

NOT TO
SCALE

©COPYRIGHT 2016
TRANSPORTATION
DESIGN CONSULTANTS

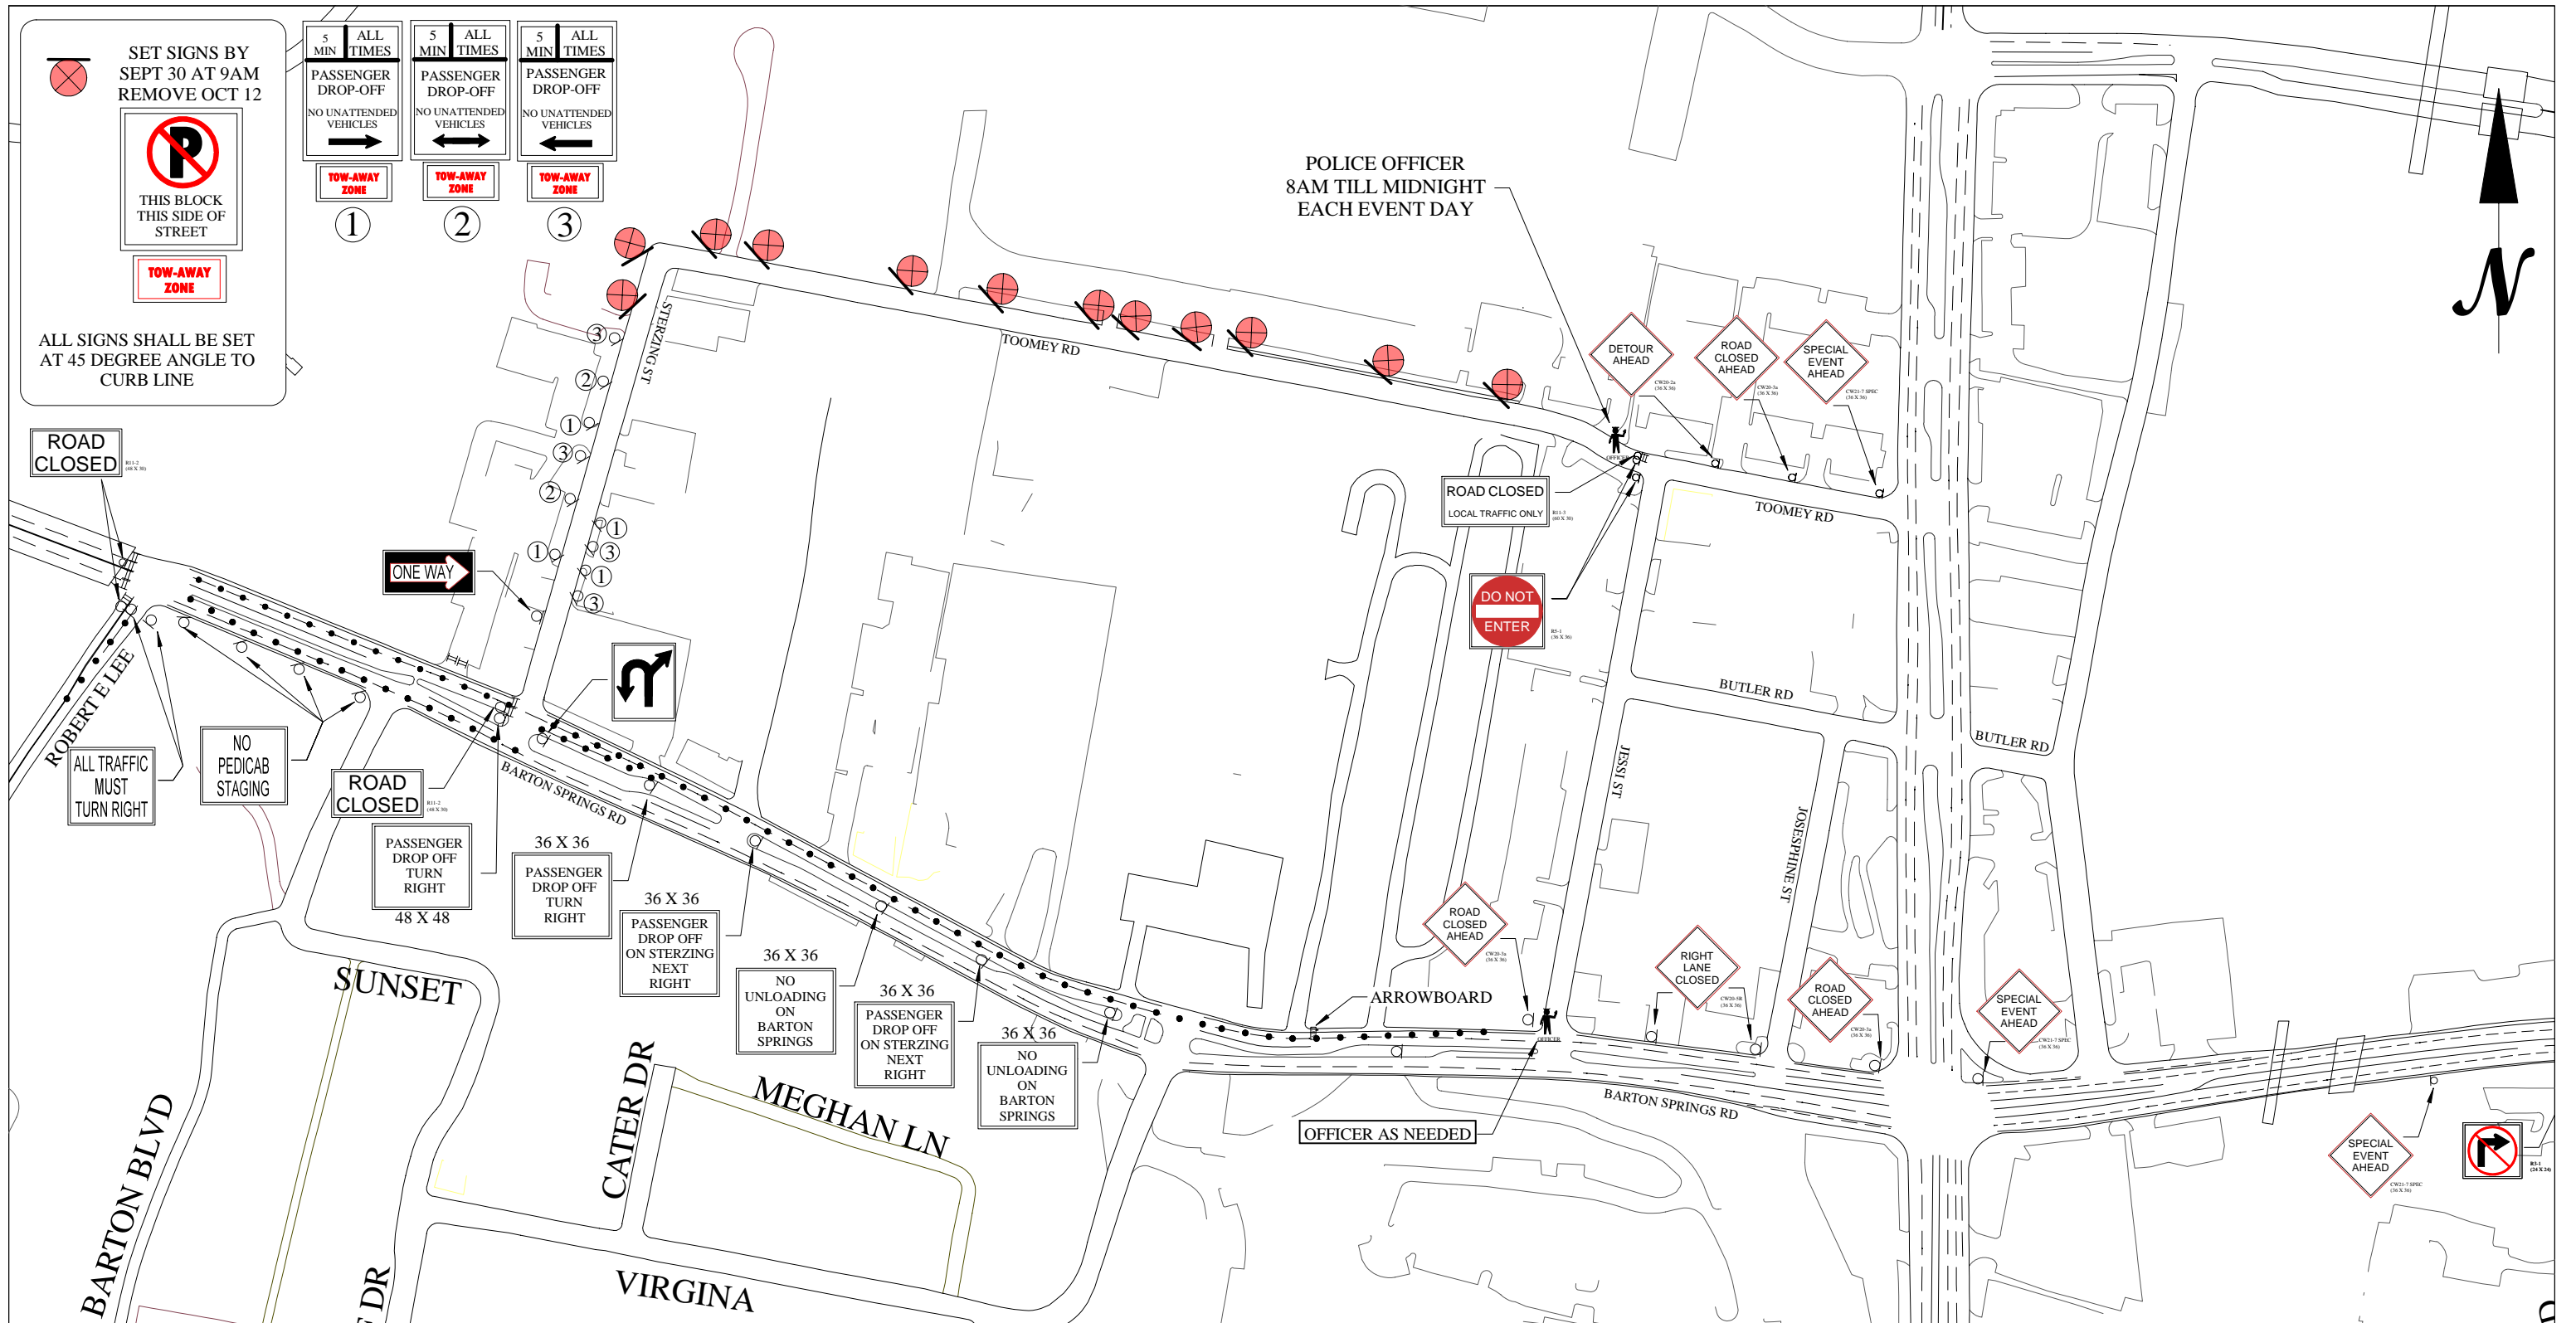

**TRANSPORTATION
DESIGN
CONSULTANTS**
166 MOCCASIN CANYON
CEDAR CREEK TX 78612
512-507-6004

LOC CONSULTANTS LLP
F-4756
1000 E. CESAR CHAVEZ
AUSTIN TX 78702
512-499-0908

AUSTIN CITY LIMITS MUSIC FESTIVAL 2016

SET SEPT 30 BY 12:01AM
REMOVE OCT 3 BY 6AM
SET OCT 7 BY 12:01AM
REMOVE OCT 10 BY 6AM
UNLESS OTHERWISE NOTED IN PLAN


*THIS COMPLETE PLAN
IS DEVELOPED UNDER
THE DIRECTION OF
SERGIO LOZANO-SANCHEZ P.E. 89158
STATE OF TEXAS*

LOC CONSULTANTS LLP
F-4756

PAGE
15

NOT TO
SCALE

©COPYRIGHT 2016
TRANSPORTATION
DESIGN CONSULTANTS

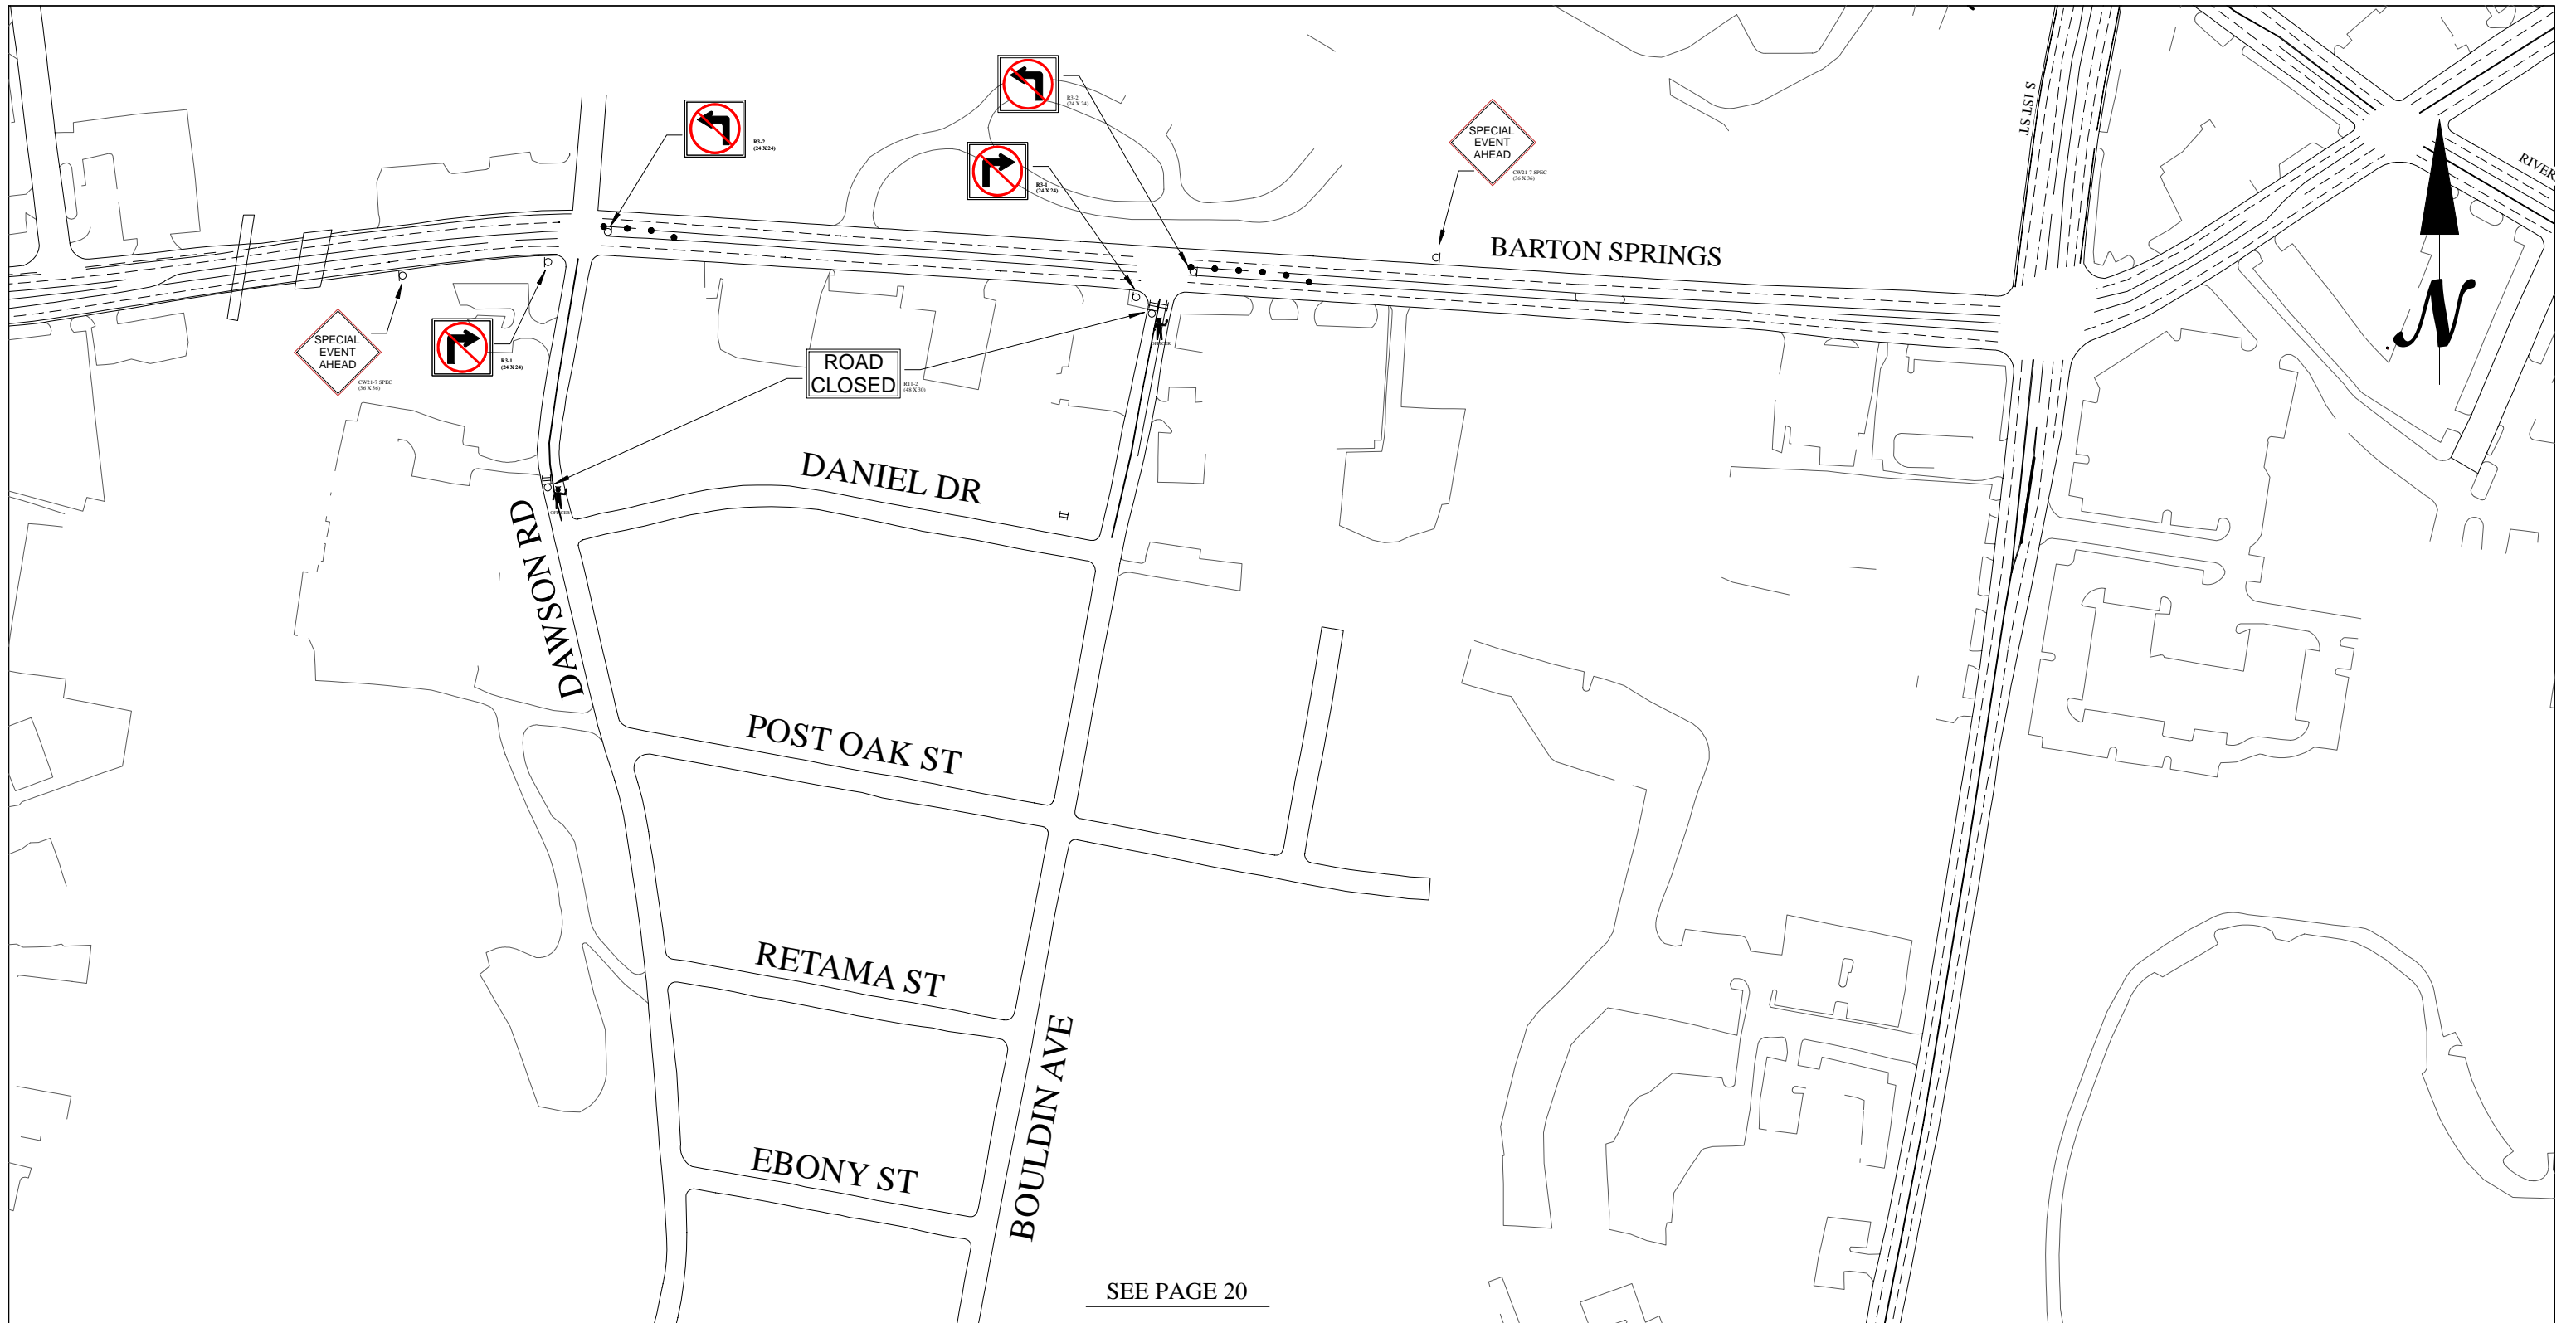

**TRANSPORTATION
DESIGN
CONSULTANTS**
166 MOCCASIN CANYON
CEDAR CREEK TX 78612
512-507-6004

LOC CONSULTANTS LLP
F-4756
1000 E. CESAR CHAVEZ
AUSTIN TX 78702
512-499-0908

AUSTIN CITY LIMITS MUSIC FESTIVAL 2016

SET SEPT 30 BY 9:00AM
REMOVE OCT 2 BY 11:59PM
SET OCT 7 BY 9:00AM
REMOVE OCT 9 BY 11:59PM
UNLESS OTHERWISE NOTED IN PLAN

*THIS COMPLETE PLAN
IS DEVELOPED UNDER
THE DIRECTION OF
SERGIO LOZANO-SANCHEZ P.E. 89158
STATE OF TEXAS*

LOC CONSULTANTS LLP
F-4756

PAGE
19

NOT TO
SCALE

©COPYRIGHT 2016
TRANSPORTATION
DESIGN CONSULTANTS

SEE PAGE 19



SET SIGNS BY
SEPT 28 AT 9AM
REMOVE OCT 10


THIS BLOCK
THIS SIDE OF
STREET

**TOW-AWAY
ZONE**

ALL SIGNS SHALL BE SET
AT 45 DEGREE ANGLE TO
CURB LINE

NO EVENT
PARKING
IN NEIGHBORHOOD

TYPICAL SIGN AND BARRICADE LOCATION
WITH POLICE OFFICER PRESENT

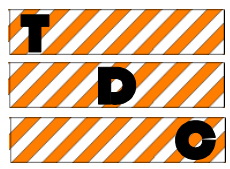

**TRANSPORTATION
DESIGN
CONSULTANTS**
166 MOCCASIN CANYON
CEDAR CREEK TX 78612
512-507-6004

LOC CONSULTANTS LLP
F-4756
1000 E. CESAR CHAVEZ
AUSTIN TX 78702
512-499-0908

AUSTIN CITY LIMITS MUSIC FESTIVAL 2016

SET SEPT 30 BY 9:00AM
REMOVE OCT 2 BY 11:59PM
SET OCT 7 BY 9:00AM
REMOVE OCT 9 BY 11:59PM
UNLESS OTHERWISE NOTED IN PLAN

*THIS COMPLETE PLAN
IS DEVELOPED UNDER
THE DIRECTION OF
SERGIO LOZANO-SANCHEZ P.E. 89158
STATE OF TEXAS*

LOC CONSULTANTS LLP
F-4756

PAGE
20
NOT TO
SCALE

©COPYRIGHT 2016
TRANSPORTATION
DESIGN CONSULTANTS