

**Full Closure from 8:00 am - 7:00 pm**  
**AUSTIN PARKS**

**Paved surface**  
**NO PARKING**  
**Event Parking**

Event participants take note:  
\* Free Parking and Shuttle Pick Up at the State parking lots at 1604 Colorado Street  
\* the Toney Burger Activity Center at 3200 Jones Rd  
\* Please refer to the Office of Special Events website for downtown parking suggestions  
\* Please consider using alternative modes of transportation




City of Austin  
Office of Special Events

**Kite Festival 2016**  
March 6, 2016

Rain Date:  
March 13, 2016  
10:00 am - 5:00 pm

Product is for informational purposes and may not have been prepared for or be suitable for legal, engineering, or other purposes. It does not represent an on-the-ground survey and represents only the approximate relative location of property boundaries.  
Product has been produced by Austin Transportation Department for the sole purpose of geographic reference.

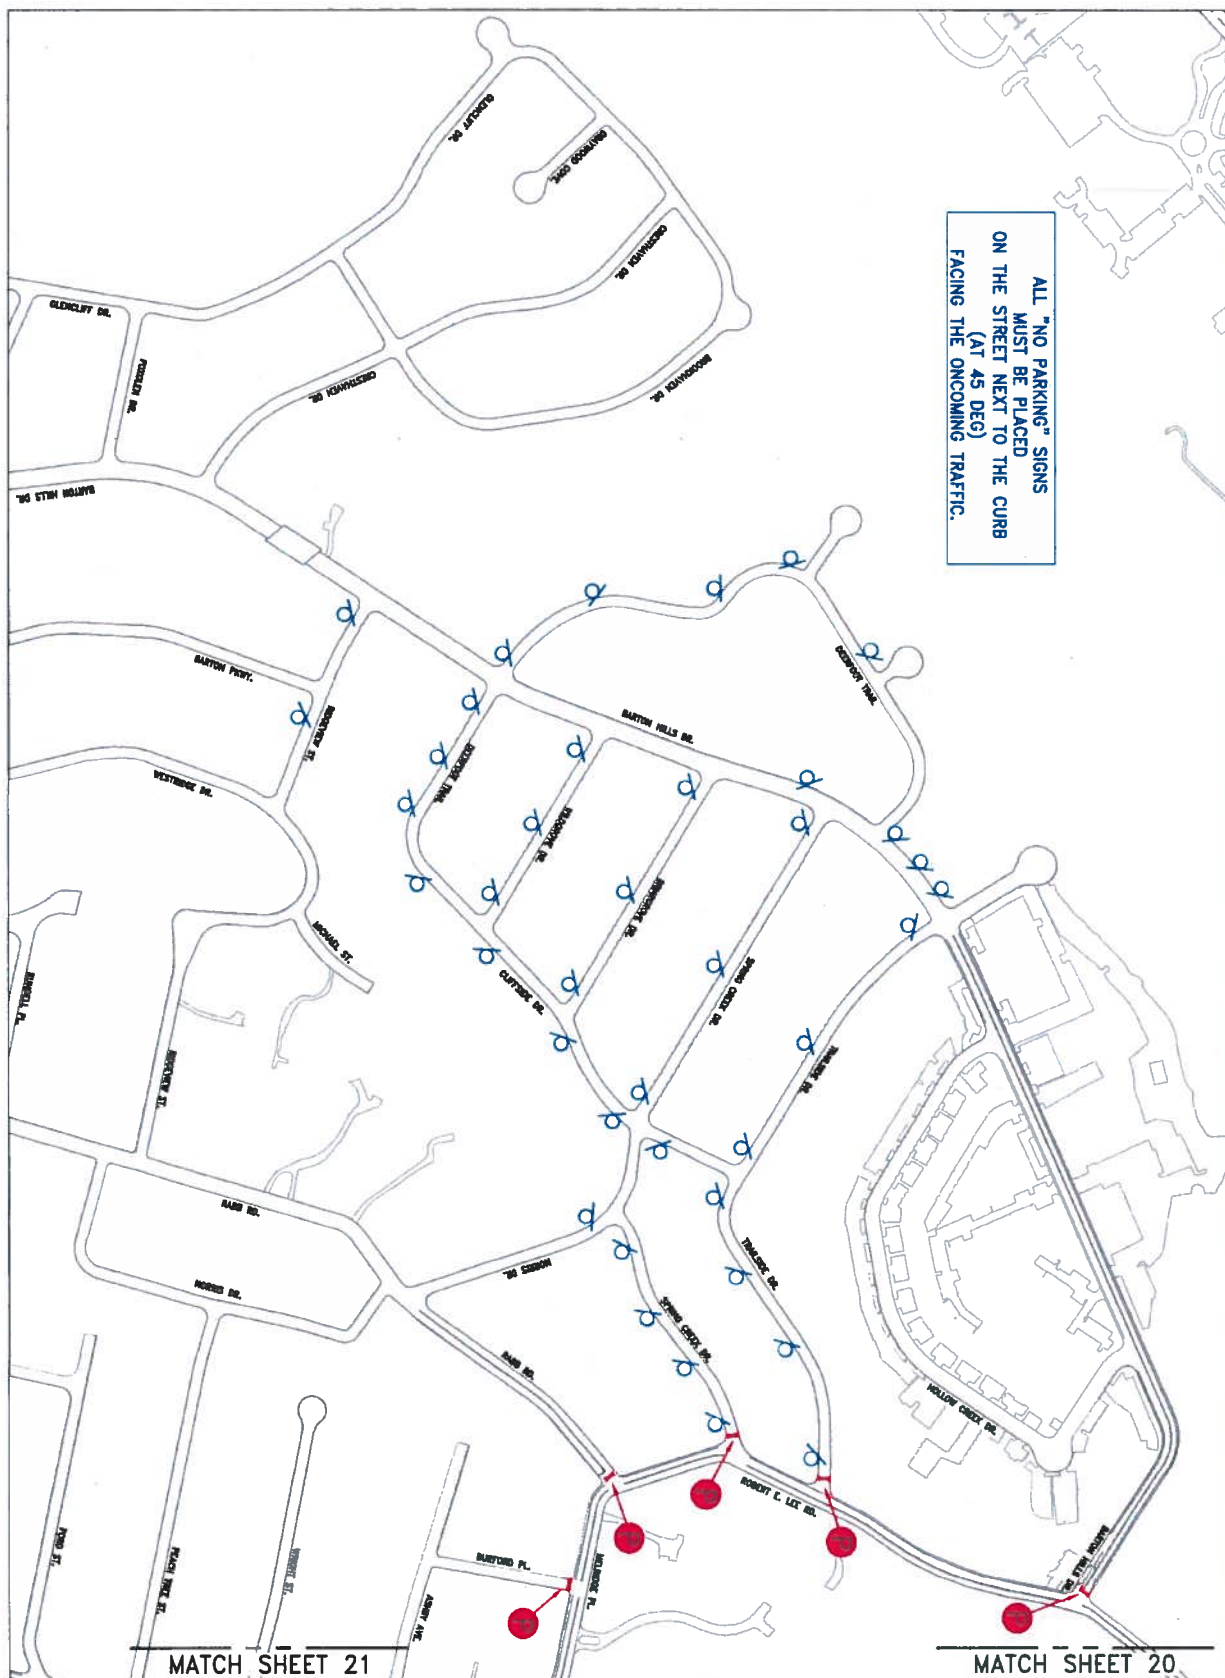

SHEET 19 OF 22



TRAFFIC CONTROL PLAN  
ZILKER KITE FESTIVAL 2016  
RESTRICTED PARKING  
BARTON HILLS DRIVE

CITY OF AUSTIN, 505 BARTON SPRINGS ROAD  
SUITE 1070 AUSTIN, TEXAS 78704


DESIGNED BY: J. OLVERA

DATE: Feb 16, 2016

SCALE: 1"=300'





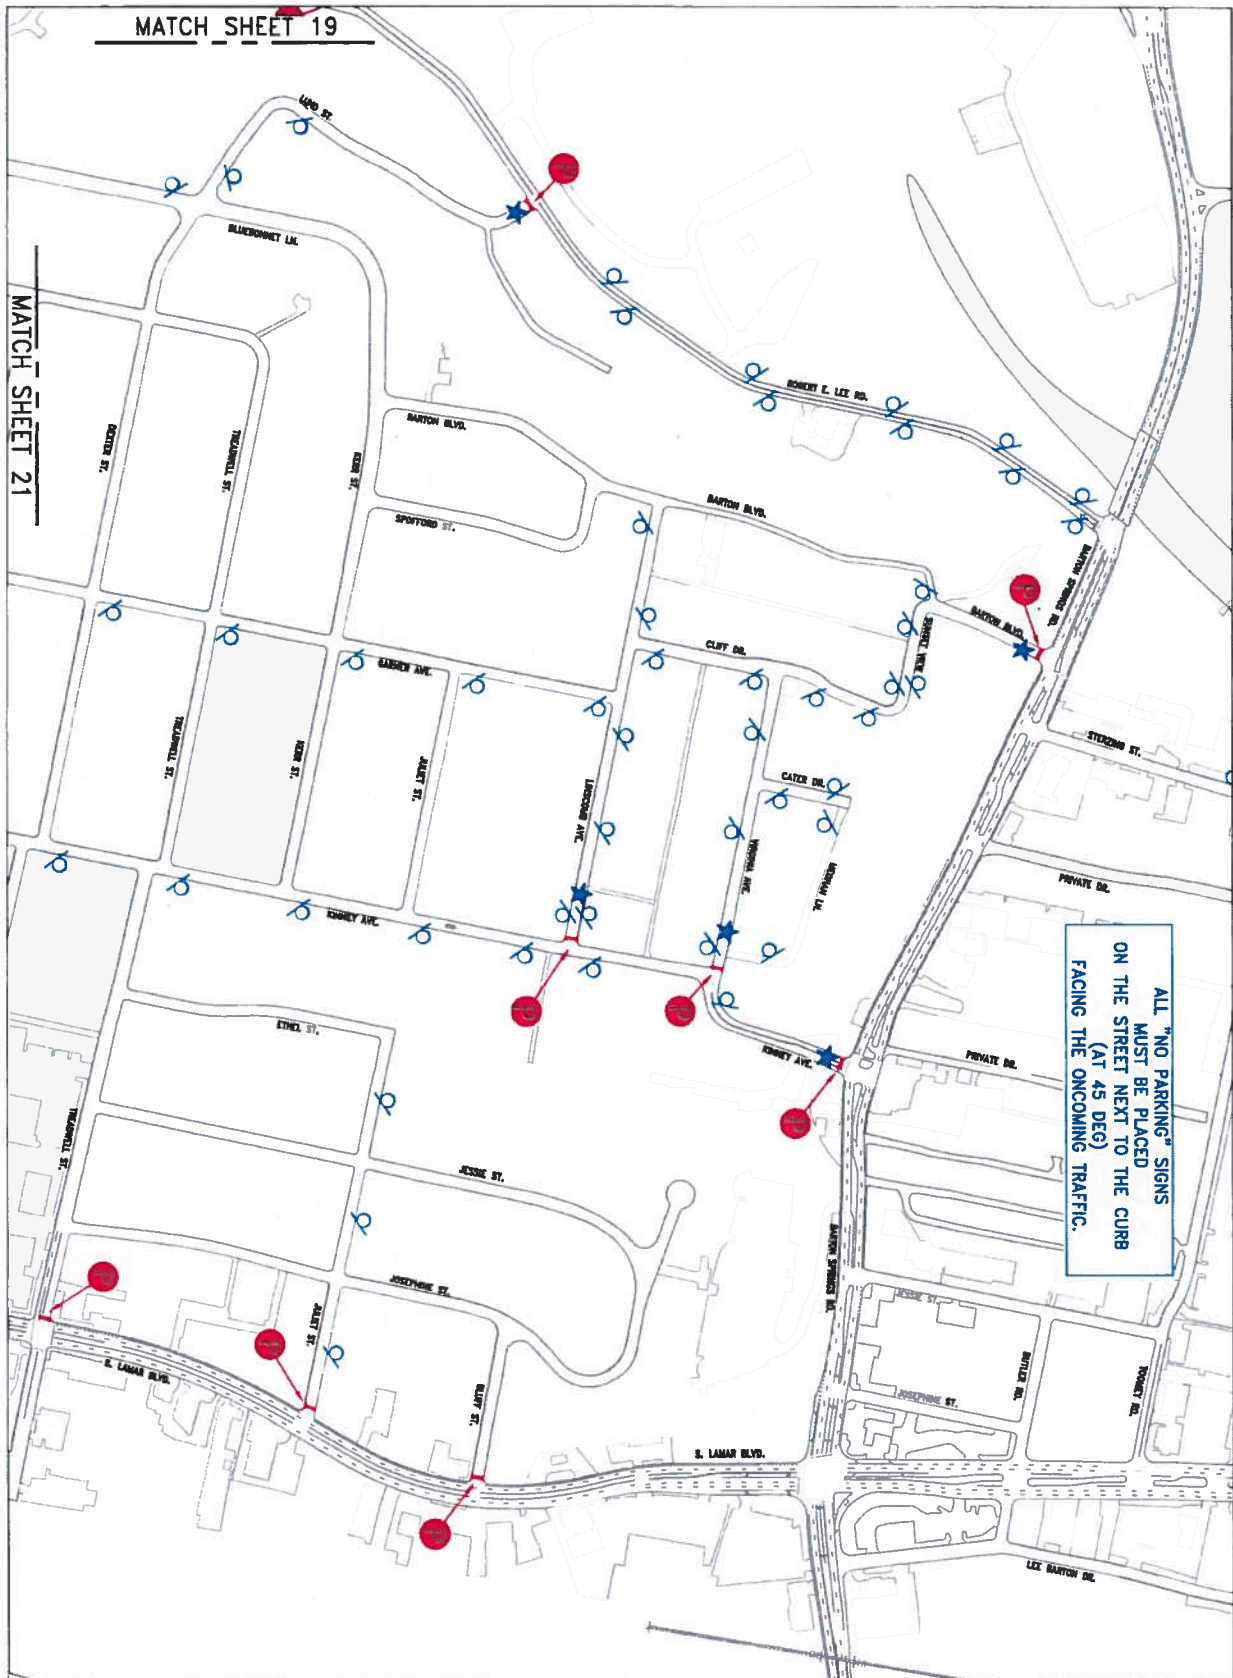


MATCH SHEET 19

MATCH SHEET 21

ALL "NO PARKING" SIGNS  
MUST BE PLACED  
ON THE STREET NEXT TO THE CURB  
(AT 45 DEG)  
FACING THE ONCOMING TRAFFIC.

<p>SHEET 20 OF 22</p> <p>WARREN GORDON DEER 93310 LICENSED CIVIL ENGINEER</p> <p>APD</p> <p>NO EVENT PARKING IN THE NEIGHBORHOOD</p> <p>TYPE II (BARRICADE WITH NO EVENT PARKING SIGN)</p>	<p>TRAFFIC CONTROL PLAN ZILKER KITE FESTIVAL 2016 RESTRICTED PARKING BARTON SPRINGS / ROBERT E. LEE CITY OF AUSTIN, 505 BARTON SPRINGS ROAD SUITE 1070 AUSTIN, TEXAS 78704</p> <p>DESIGNED BY: J. OLVERA</p> <p>DATE: Feb. 16, 2016</p>	<p>SCALE: 1"=500'</p>
--	---	-----------------------

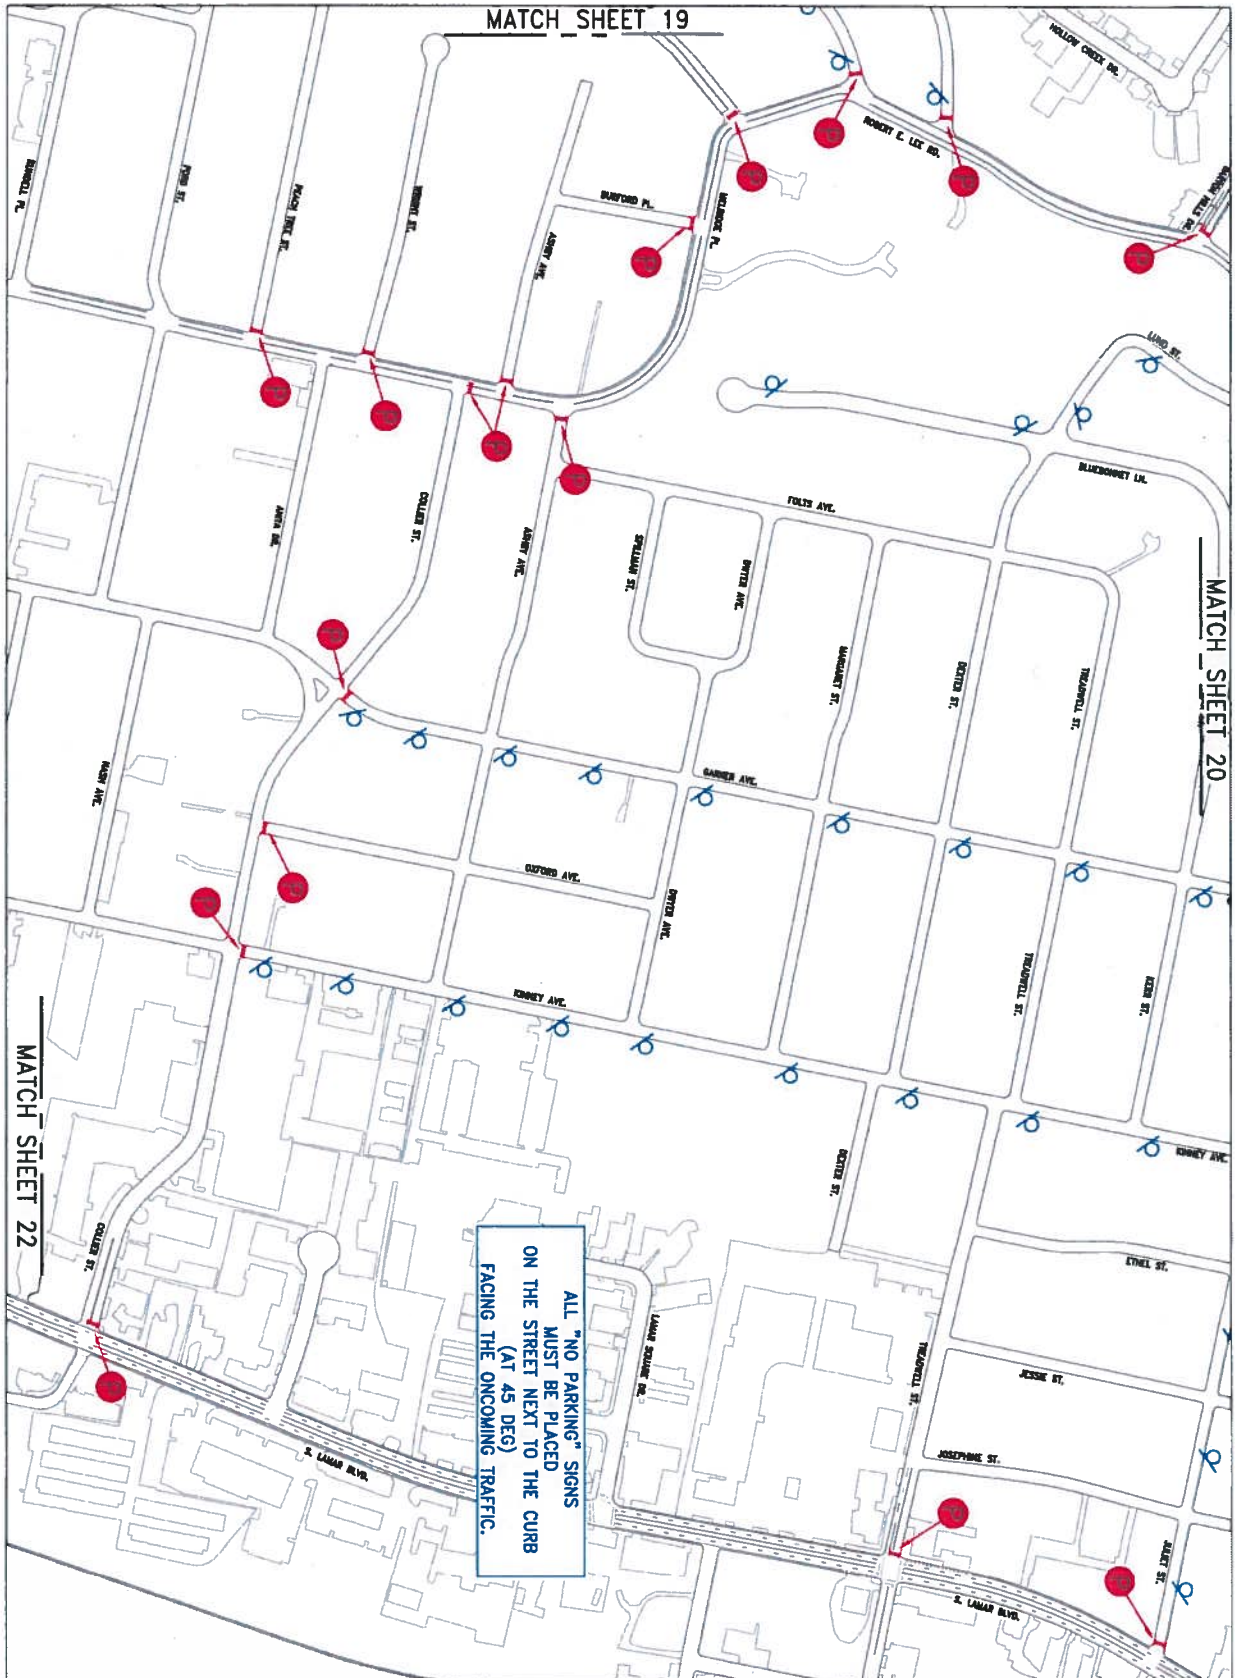

<p>SHEET 21 OF 22</p> <p>WARNER GORDON DERR 93310 PROFESSIONAL ENGINEER STATE OF TEXAS</p>	<p><b>NO EVENT PARKING IN THE NEIGHBORHOOD</b></p> <p>OVER 24 HOURS WITH NO EVENT PARKING SIGN</p>	<p><b>TRAFFIC CONTROL PLAN</b>  <b>ZILKER KITE FESTIVAL 2016</b>  <b>RESTRICTED PARKING</b>  <b>KINNEY AVE. / TREADWELL ST.</b>          CITY OF AUSTIN, 505 BARTON SPRINGS ROAD          SUITE 1070 AUSTIN, TEXAS 78704</p> <p>DESIGNED BY: J. OLVERA      DATE: Feb. 16, 2016</p>	<p>SCALE: 1"=300'</p>
--	--	---	-----------------------



