

**TRANSPORTATION
DESIGN
CONSULTANTS**
166 MOCCASIN CANYON
CEDAR CREEK TX 78612
512-507-6004

LOC CONSULTANTS LLP
F-4756
2211 S IH 35 FRONTAGE RD
SUITE 107
AUSTIN TEXAS 78741
(512) 524-0677

AUSTIN CITY LIMITS MUSIC FESTIVAL 2021

NO PARKING SIGNS SEPT 30 TO OCT 11 2021
NEIGHBORHOOD SIGNS OCT 1-3 & OCT 8-10

DATE AND TIME SUBJECT TO CHANGE PER PERMIT


09/09/2021



PAGE
14

NOT TO
SCALE

© COPYRIGHT 2021
TRANSPORTATION
DESIGN CONSULTANTS

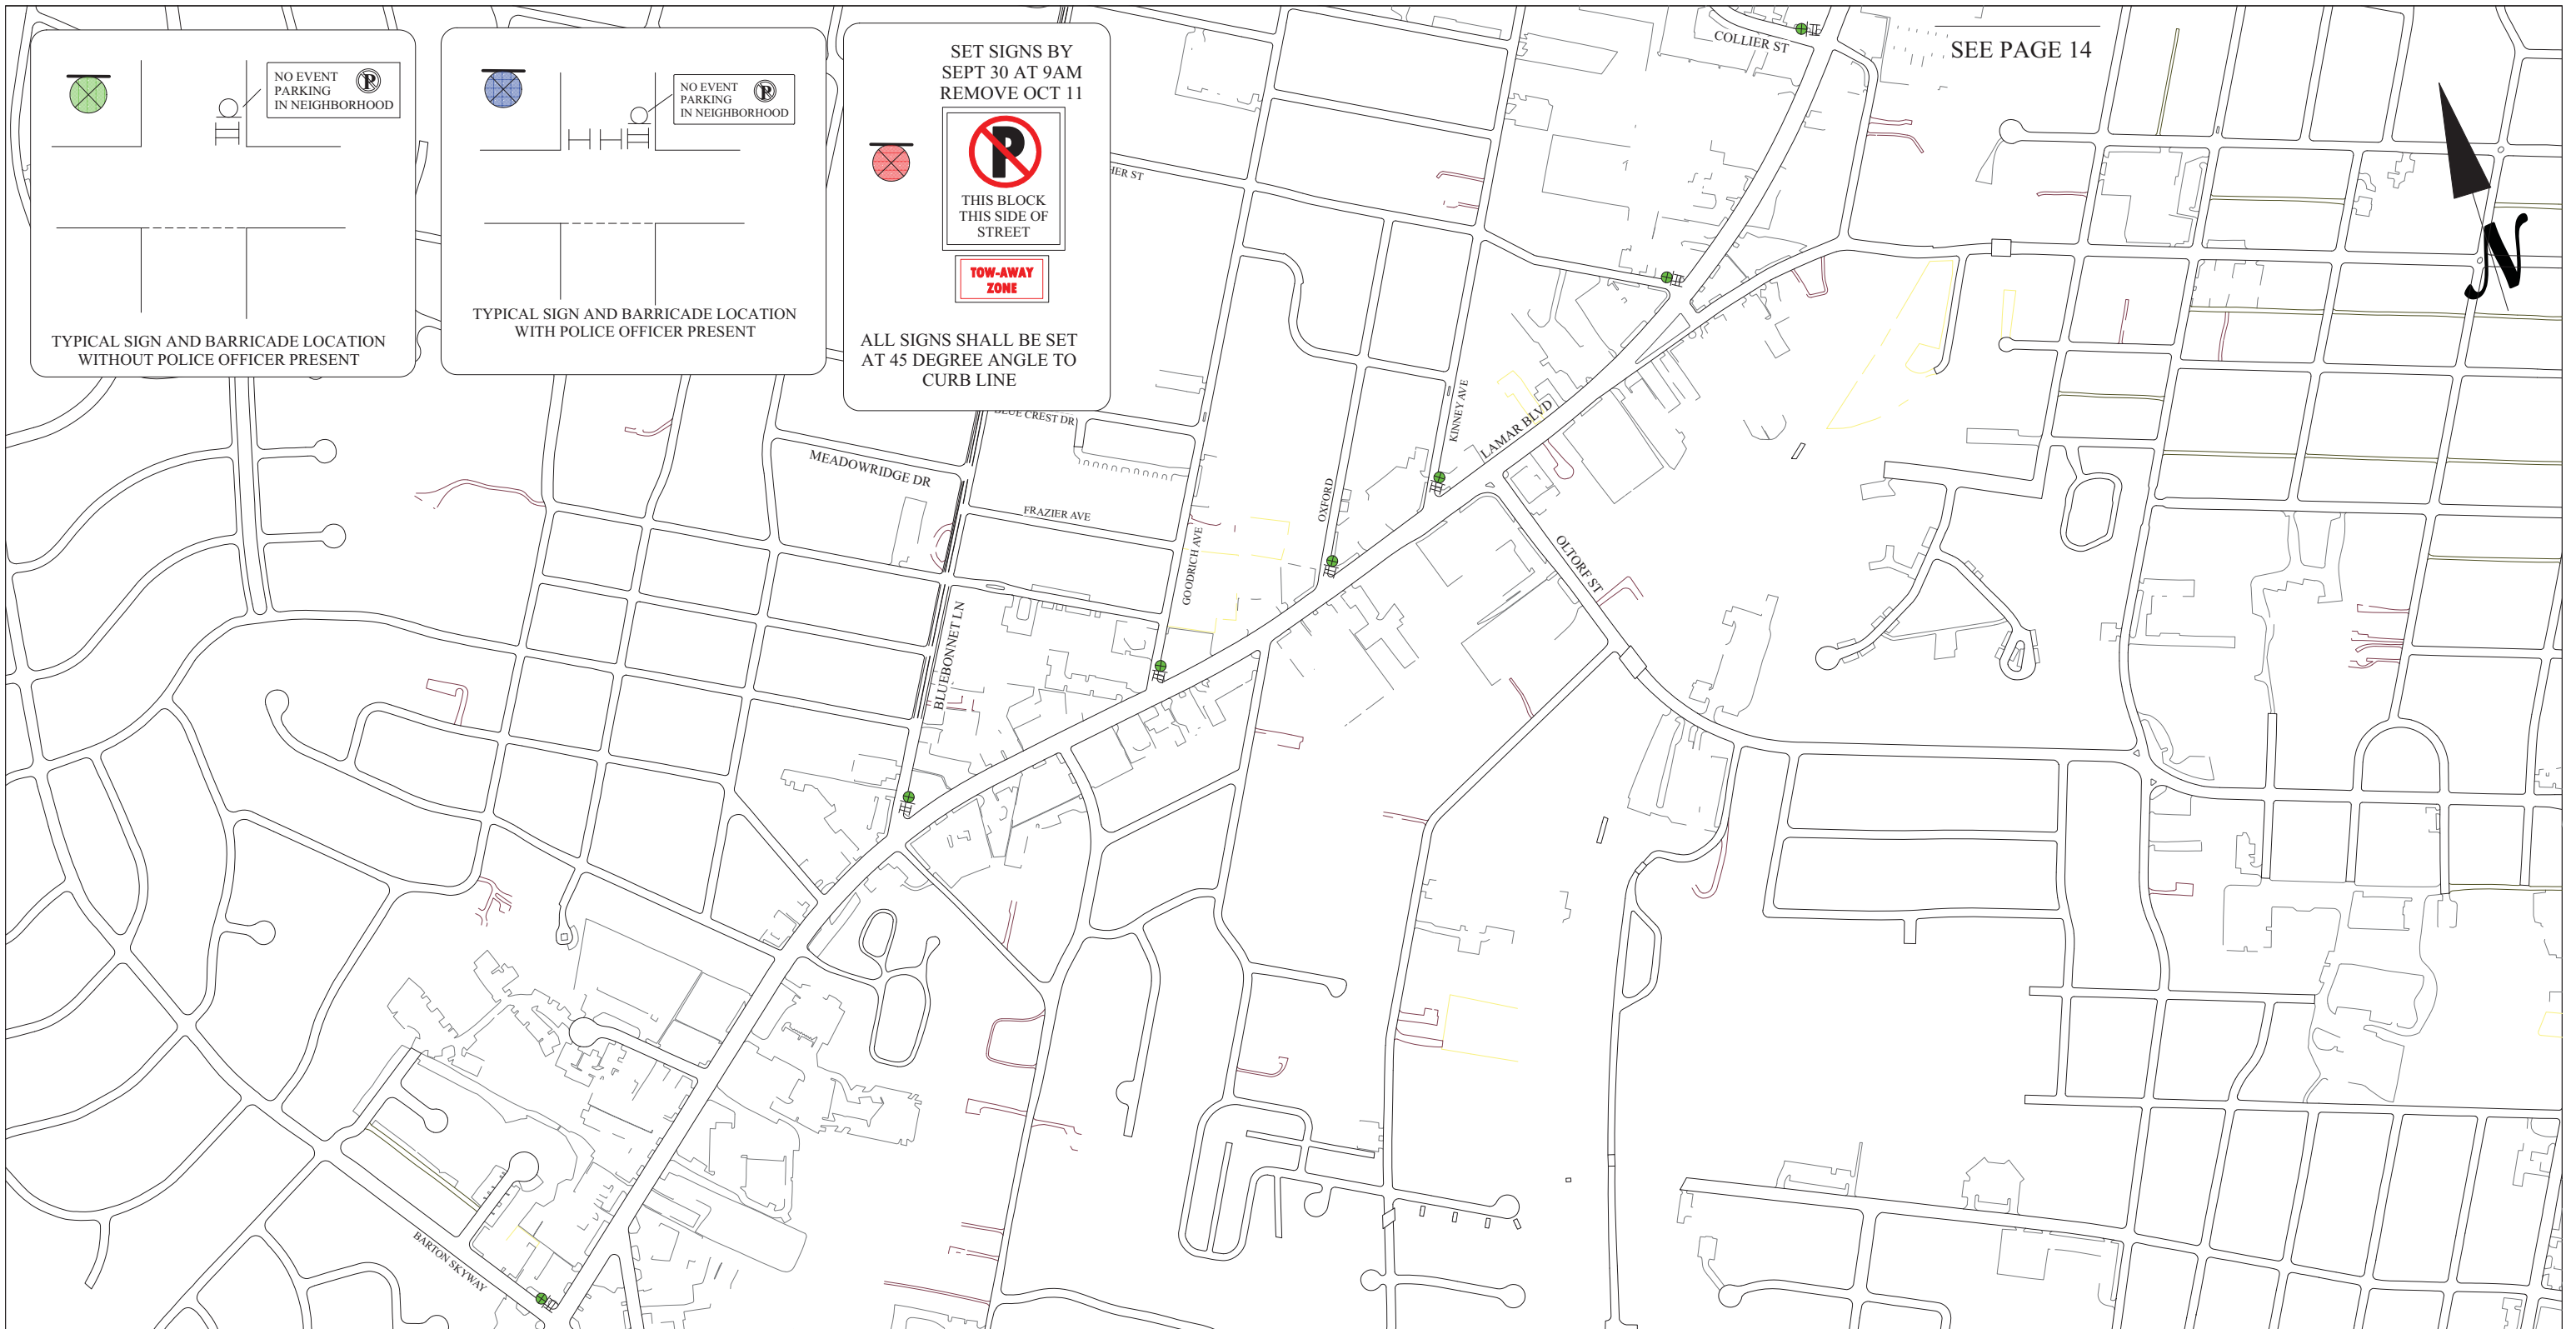

**TRANSPORTATION
DESIGN
CONSULTANTS**
166 MOCCASIN CANYON
CEDAR CREEK TX 78612
512-507-6004


LOC CONSULTANTS LLP
F-4756
2211 S IH 35 FRONTAGE RD
SUITE 107
AUSTIN TEXAS 78741
(512) 524-0677

AUSTIN CITY LIMITS MUSIC FESTIVAL 2021

NO PARKING SIGNS SEPT 30 TO OCT 11 2021
NEIGHBORHOOD SIGNS OCT 1-3 & OCT 8-10


DATE AND TIME SUBJECT TO CHANGE PER PERMIT

09/09/2021

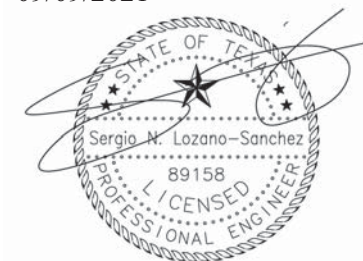

PAGE
15
NOT TO
SCALE

© COPYRIGHT 2021
TRANSPORTATION
DESIGN CONSULTANTS

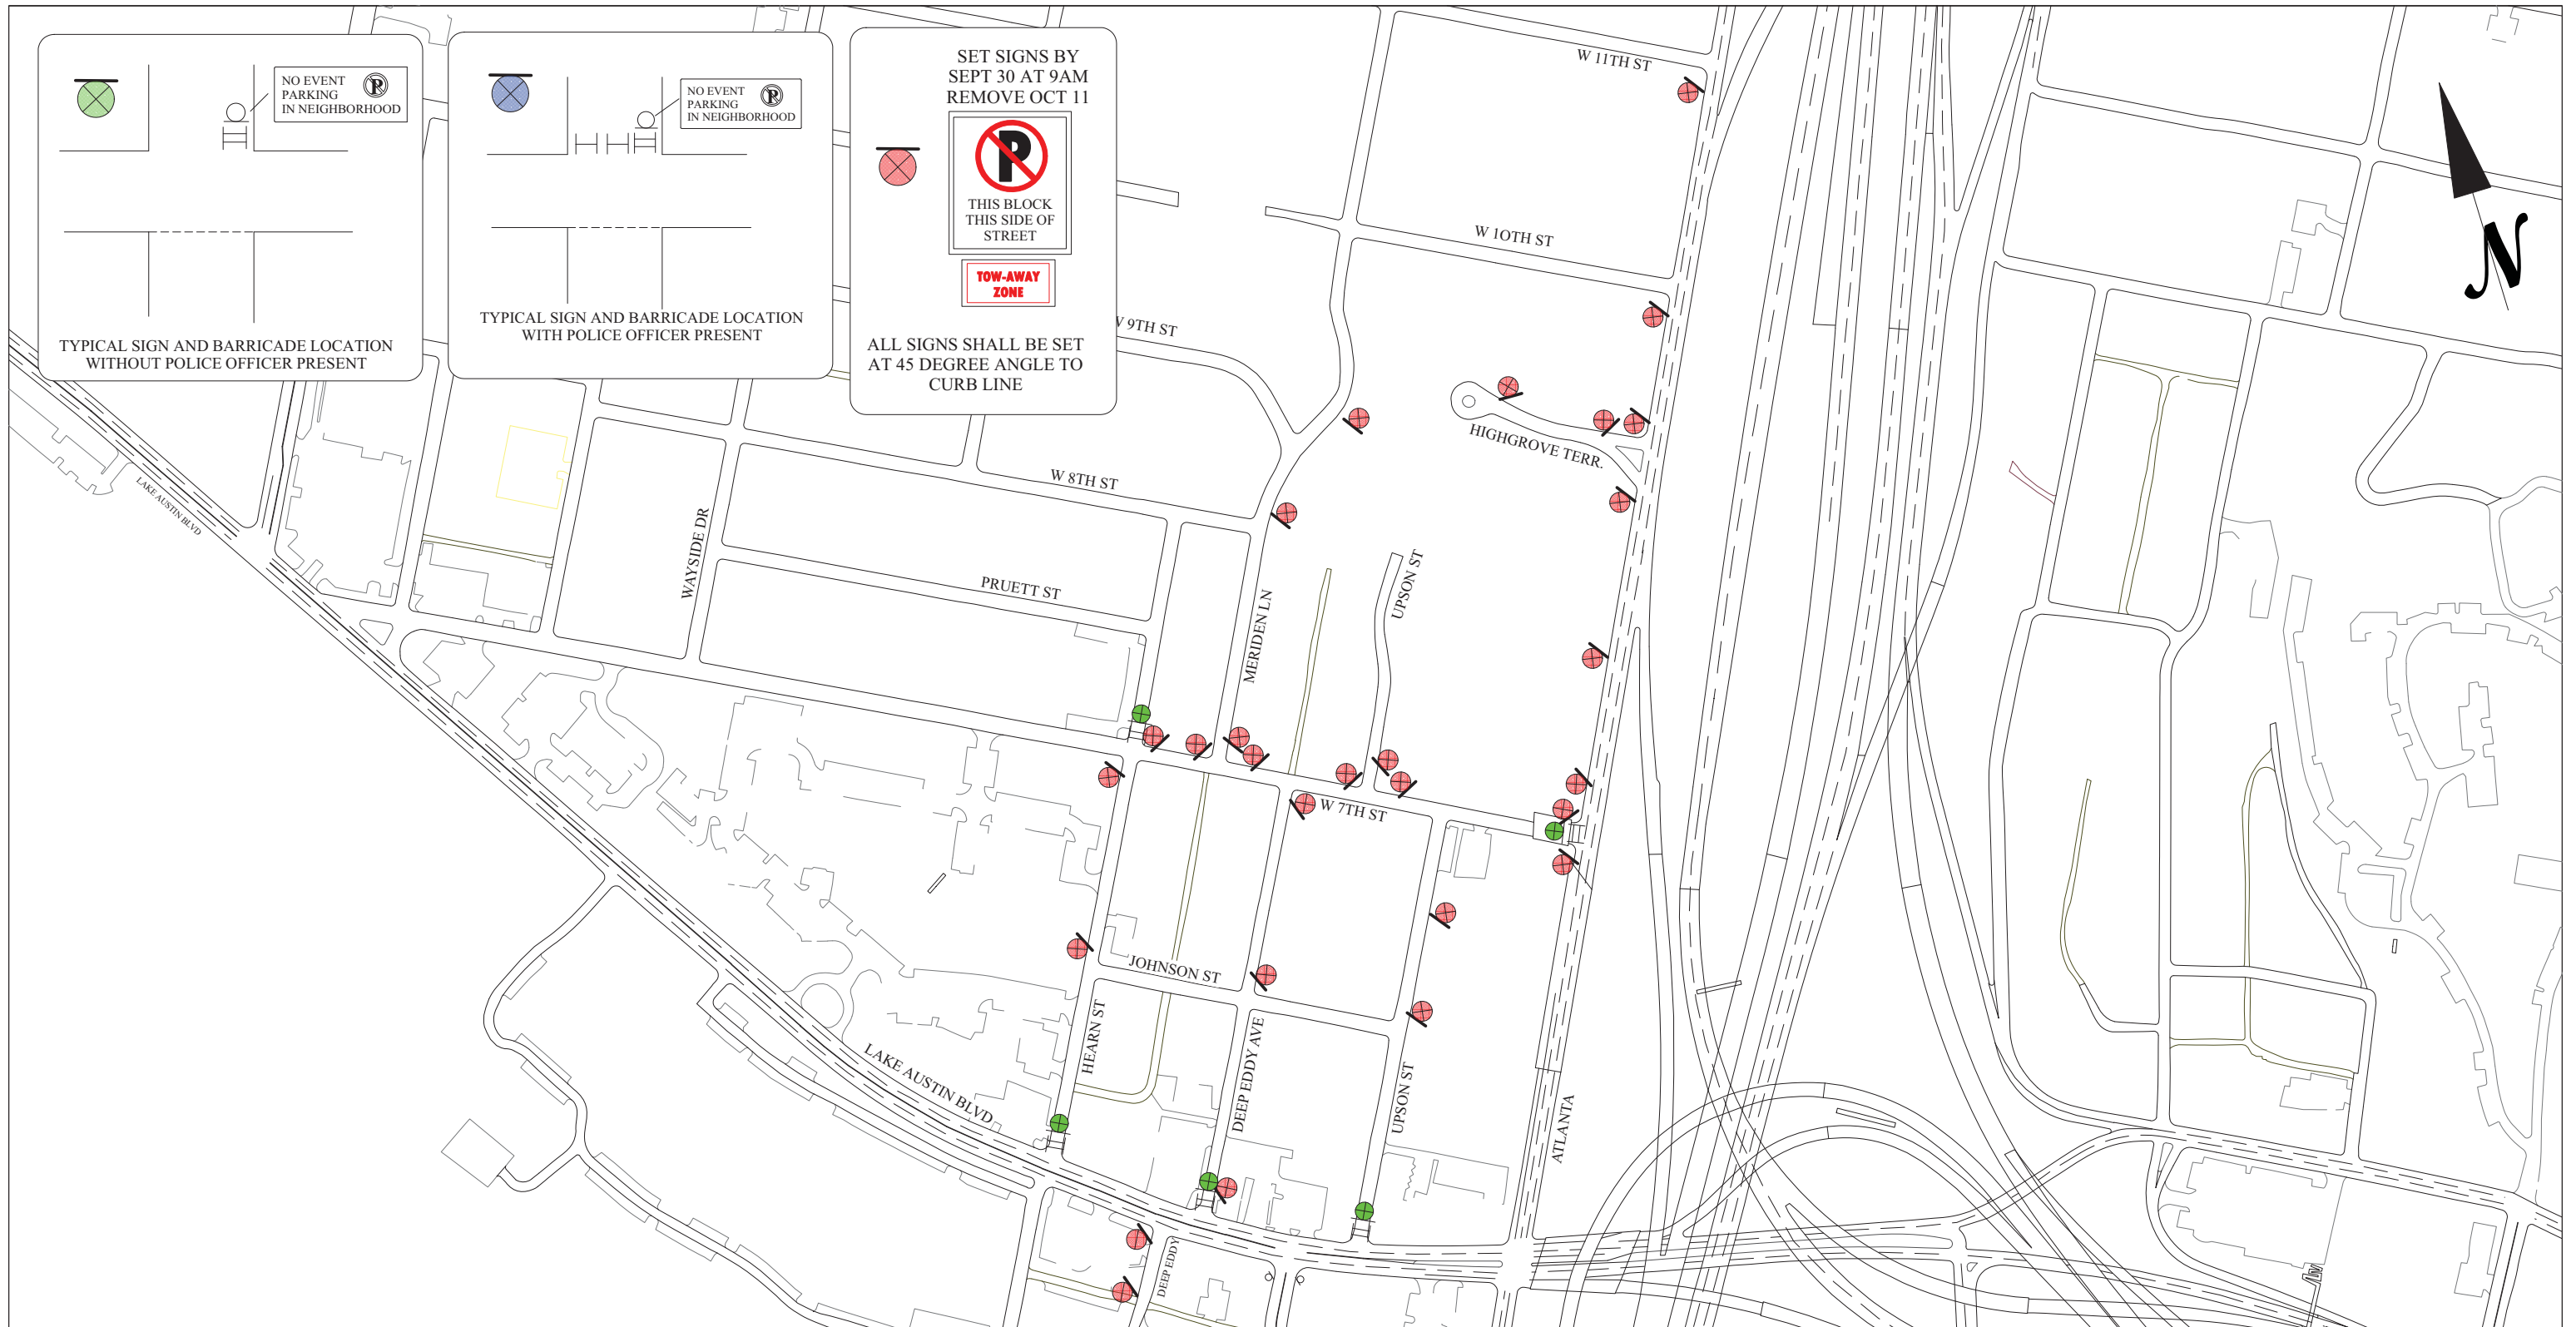

**TRANSPORTATION
DESIGN
CONSULTANTS**
166 MOCCASIN CANYON
CEDAR CREEK TX 78612
512-507-6004


LOC CONSULTANTS LLP
F-4756
2211 S IH 35 FRONTAGE RD
SUITE 107
AUSTIN TEXAS 78741
(512) 524-0677

AUSTIN CITY LIMITS MUSIC FESTIVAL 2021

NO PARKING SIGNS SEPT 30 TO OCT 11 2021
NEIGHBORHOOD SIGNS OCT 1-3 & OCT 8-10

DATE AND TIME SUBJECT TO CHANGE PER PERMIT

09/09/2021

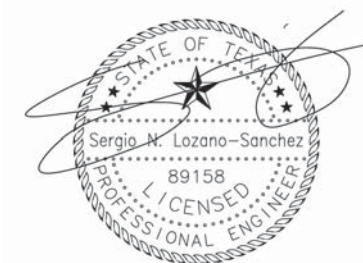

PAGE
16
NOT TO
SCALE

© COPYRIGHT 2021
TRANSPORTATION
DESIGN CONSULTANTS

SET SIGNS BY
SEPT 28 AT 9AM
REMOVE OCT 11

THIS BLOCK
THIS SIDE OF
STREET


**TOW-AWAY
ZONE**

ALL SIGNS SHALL BE SET
AT 45 DEGREE ANGLE TO
CURB LINE

CONTINUE NO PARKING SIGNS
BOTH SIDES OF STRATFORD DR WESTBOUND
SIGN SPACING 150FT CENTERS FOR 12
SIGNS EACH SIDE OF STREET

SIGN MAY BE FIELD
ADJUSTED AS NEEDED
ON SITE WITH APPROVAL
OF COA AND TDC

NO DROP OFF
OR PICK UP
IN THIS
AREA

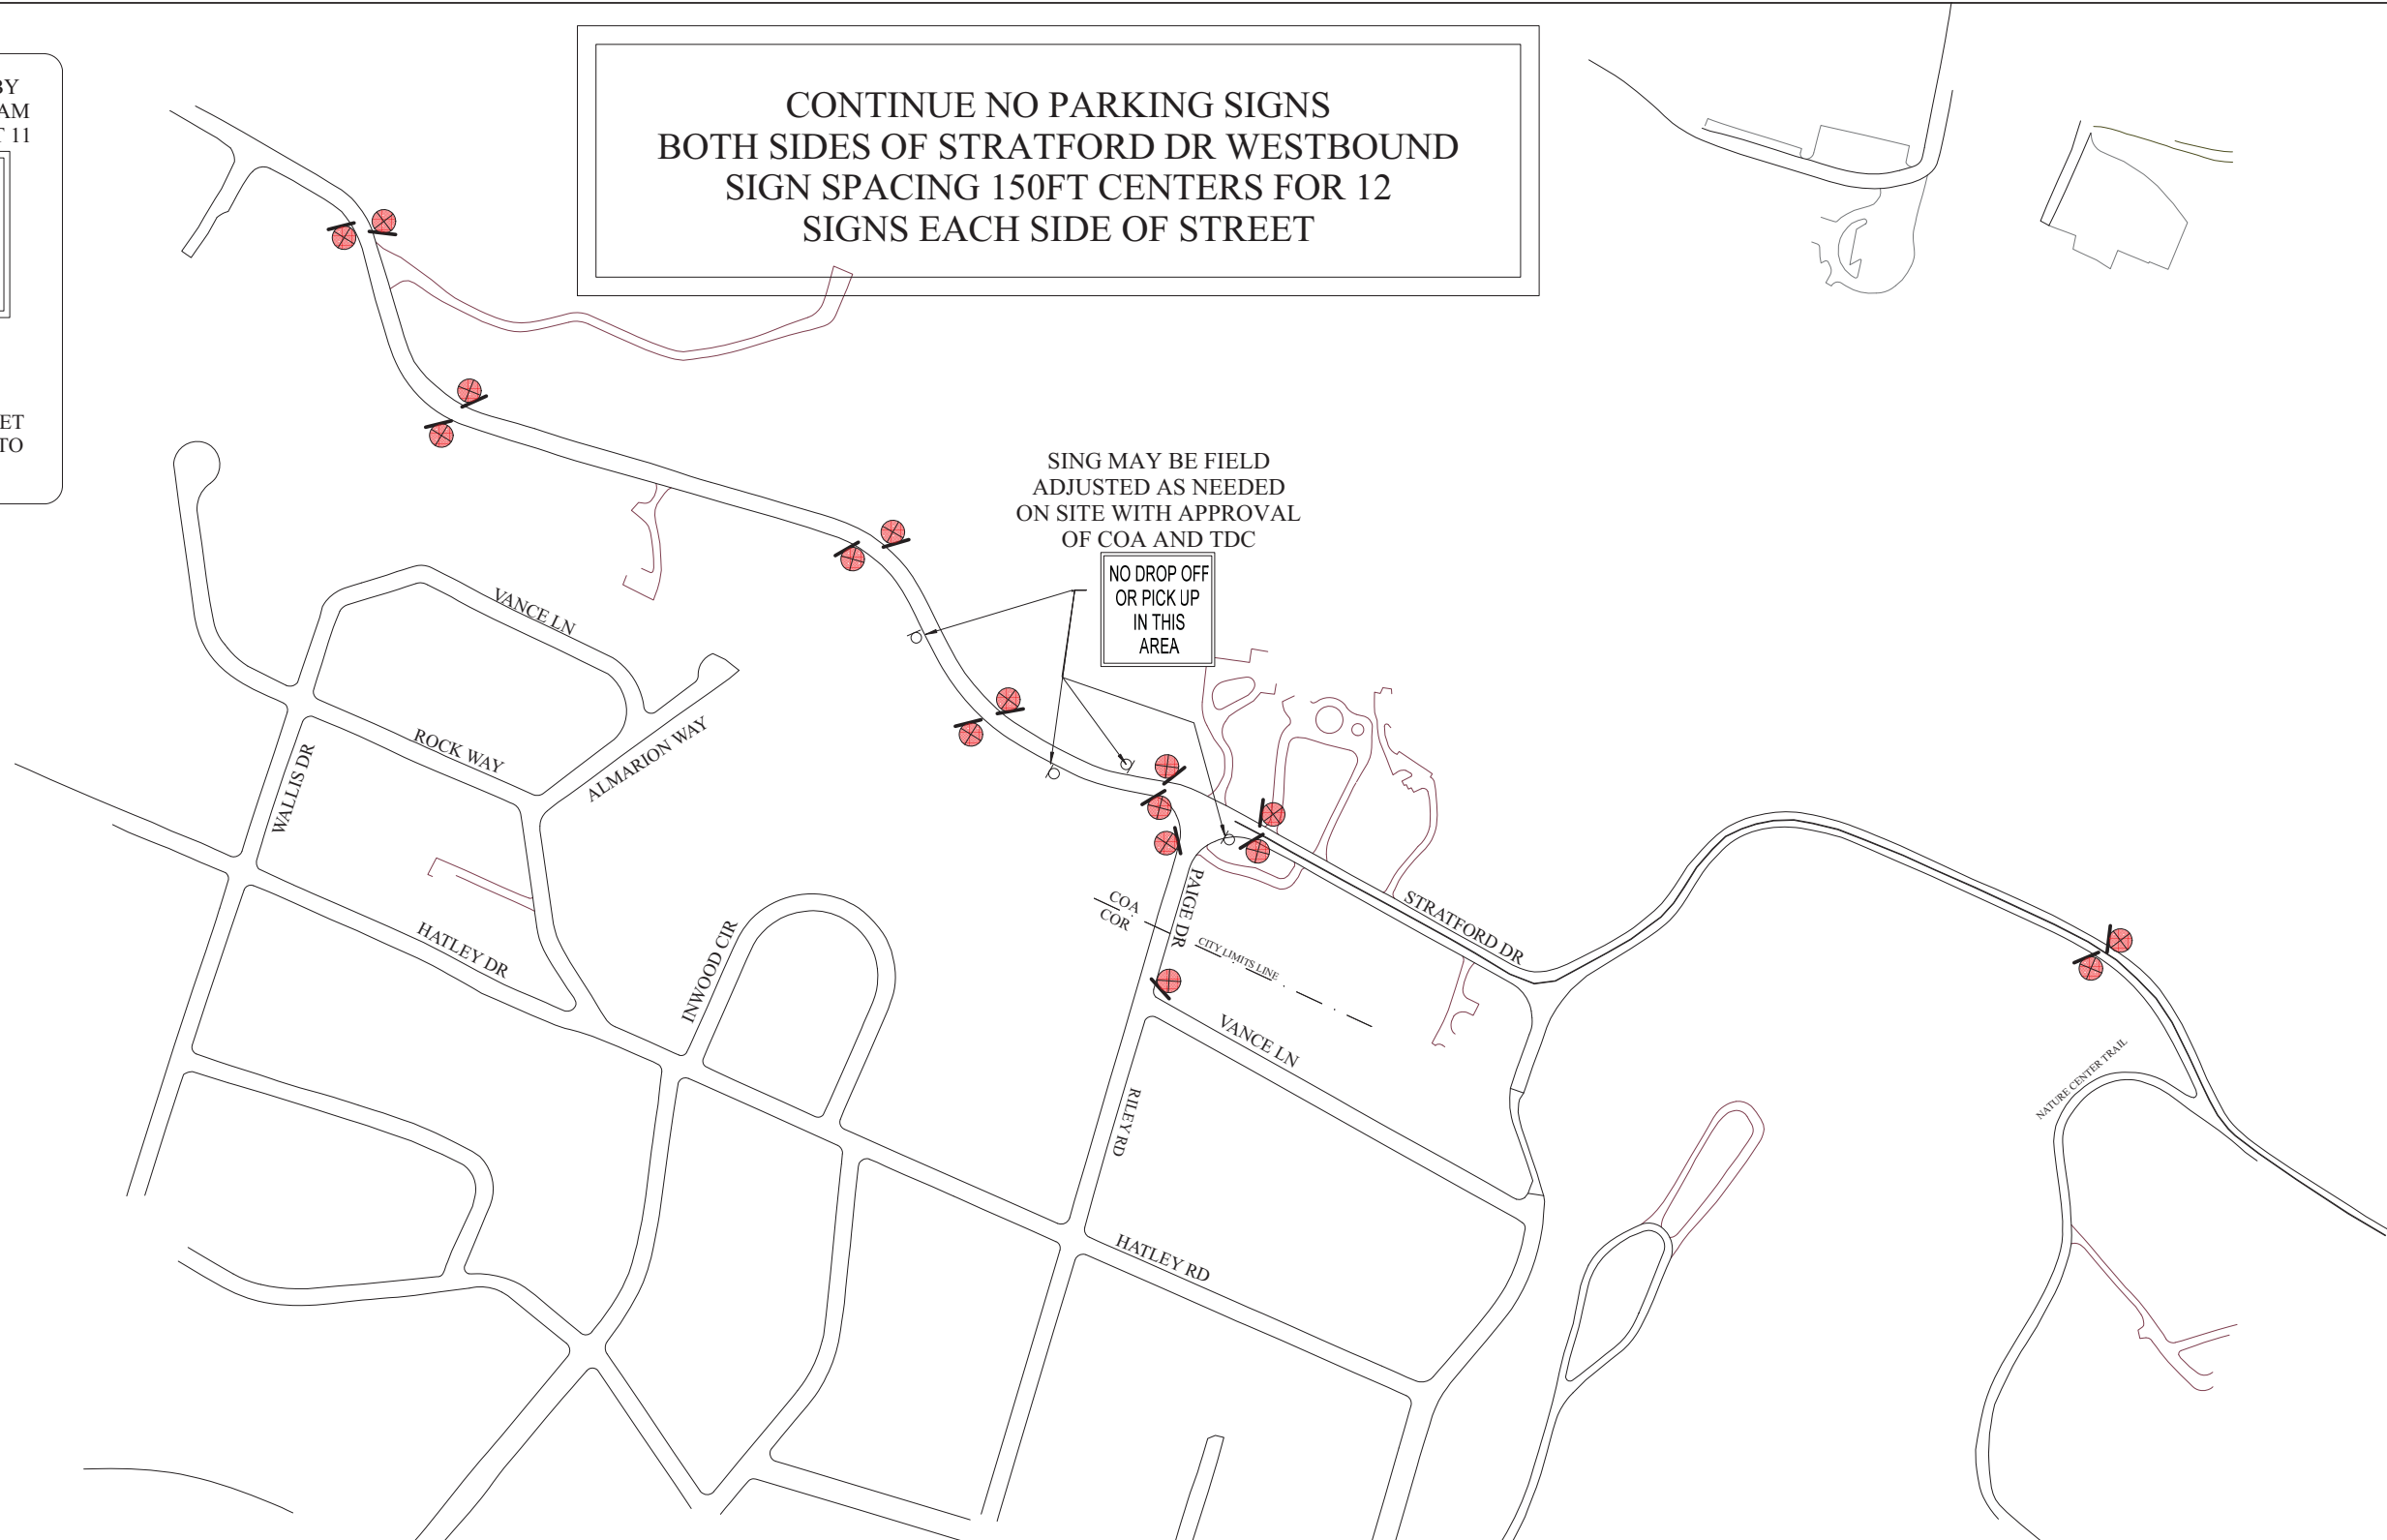

**TRANSPORTATION
DESIGN
CONSULTANTS**
166 MOCCASIN CANYON
CEDAR CREEK TX 78612
512-507-6004


LOC CONSULTANTS LLP
F-4756
2211 S IH 35 FRONTAGE RD
SUITE 107
AUSTIN TEXAS 78741
(512) 524-0677

AUSTIN CITY LIMITS MUSIC FESTIVAL 2021

NO PARKING SIGNS SEPT 30 TO OCT 11 2021


DATE AND TIME SUBJECT TO CHANGE PER PERMIT

09/09/2021

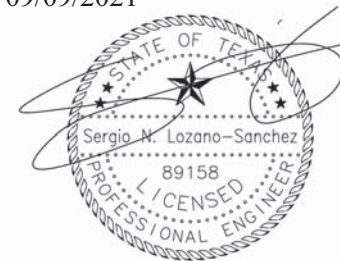

PAGE
17
NOT TO
SCALE

© COPYRIGHT 2021
TRANSPORTATION
DESIGN CONSULTANTS

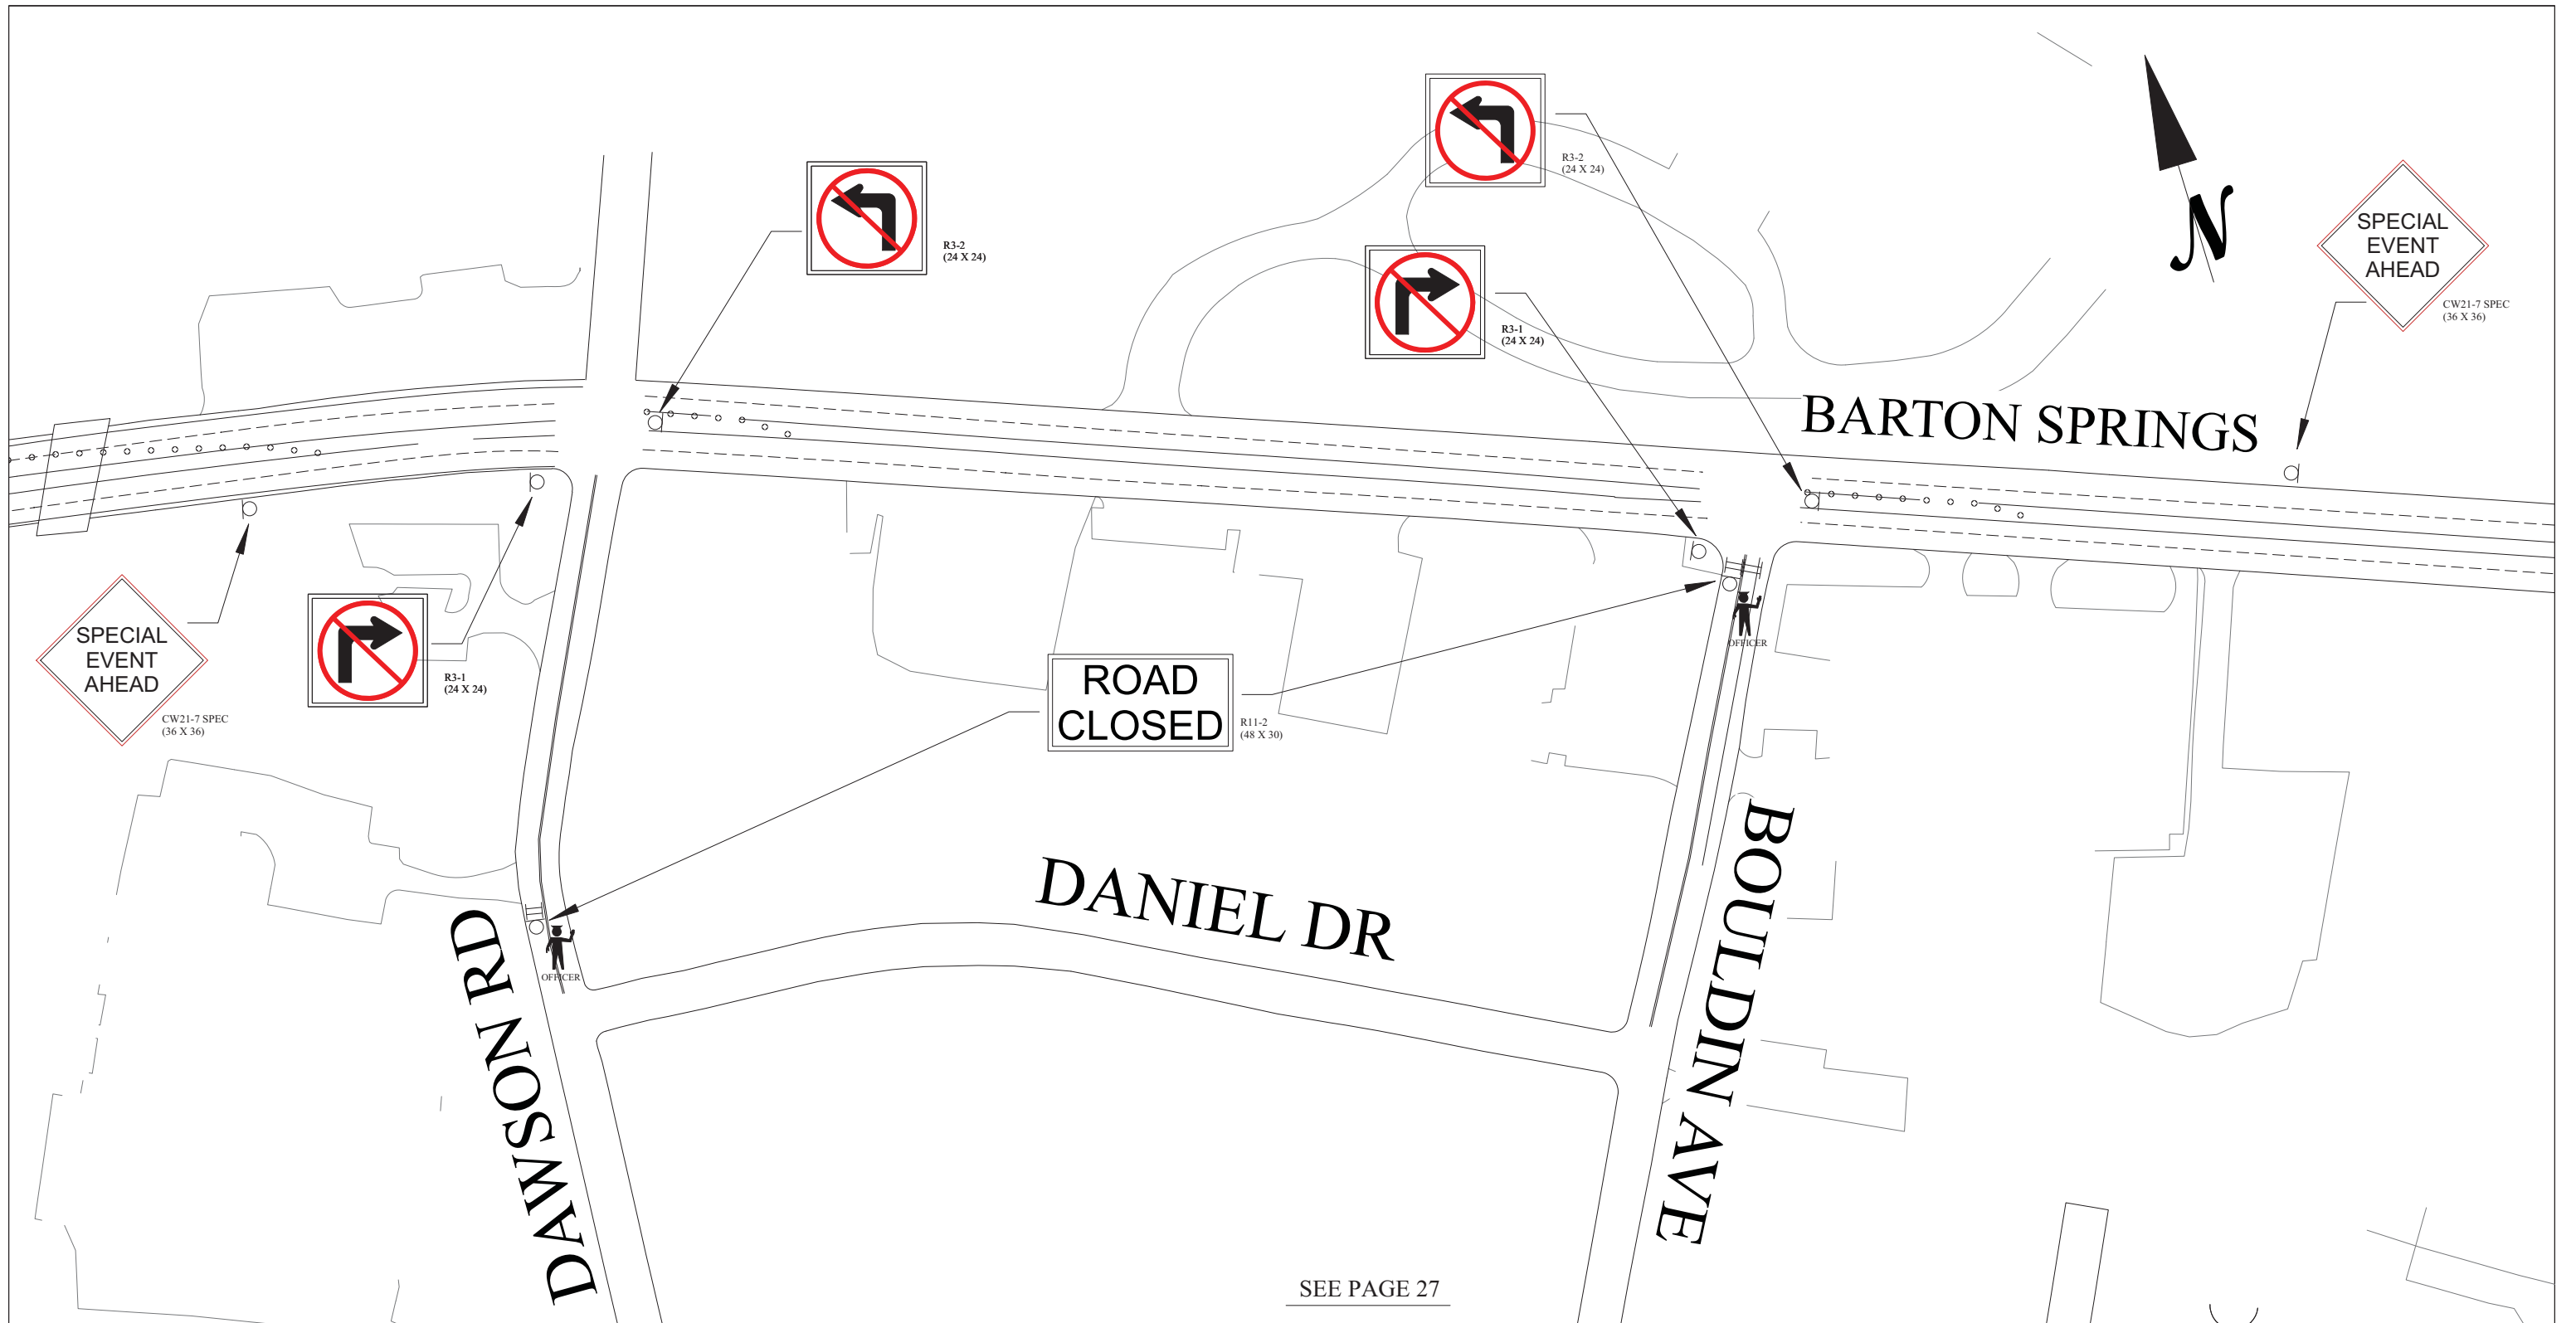

**TRANSPORTATION
DESIGN
CONSULTANTS**
166 MOCCASIN CANYON
CEDAR CREEK TX 78612
512-507-6004


LOC CONSULTANTS LLP
F-4756
2211 S IH 35 FRONTAGE RD
SUITE 107
AUSTIN TEXAS 78741
(512) 524-0677

AUSTIN CITY LIMITS MUSIC FESTIVAL 2021

SET AT 11:00AM OCT 1 AND OCT 8, 2021
REMOVE 11:30PM OCT 3 AND OCT 10, 2021

DATE AND TIME SUBJECT TO CHANGE PER PERMIT

09/09/2021

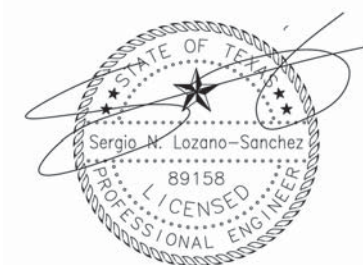

PAGE
26

NOT TO
SCALE

© COPYRIGHT 2021
TRANSPORTATION
DESIGN CONSULTANTS

SEE PAGE 26






GIBSON ST

S 3RD ST

DAWSON RD

BOULDIN AVE

W ELIZABETH ST

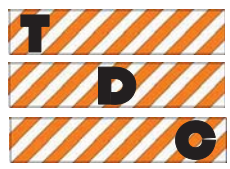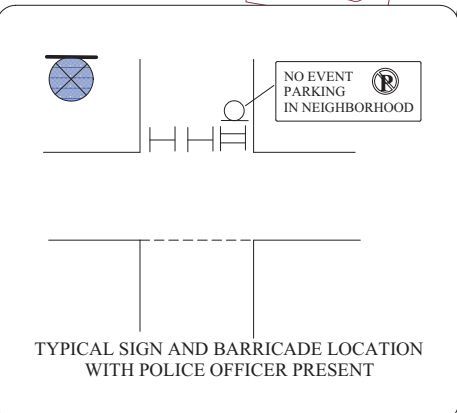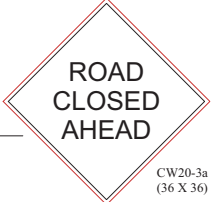

**TRANSPORTATION
DESIGN
CONSULTANTS**
166 MOCCASIN CANYON
CEDAR CREEK TX 78612
512-507-6004


LOC CONSULTANTS LLP
F-4756
2211 S IH 35 FRONTAGE RD
SUITE 107
AUSTIN TEXAS 78741
(512) 524-0677

**AUSTIN CITY LIMITS
MUSIC FESTIVAL 2021**

SET AT 11:00AM OCT 1 AND OCT 8, 2021
REMOVE 11:30PM OCT 3 AND OCT 10, 2021

DATE AND TIME SUBJECT TO CHANGE PER PERMIT

09/09/2021

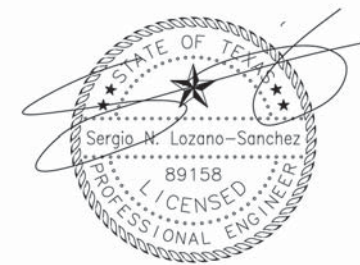

PAGE
27

NOT TO
SCALE

© COPYRIGHT 2021
TRANSPORTATION
DESIGN CONSULTANTS